


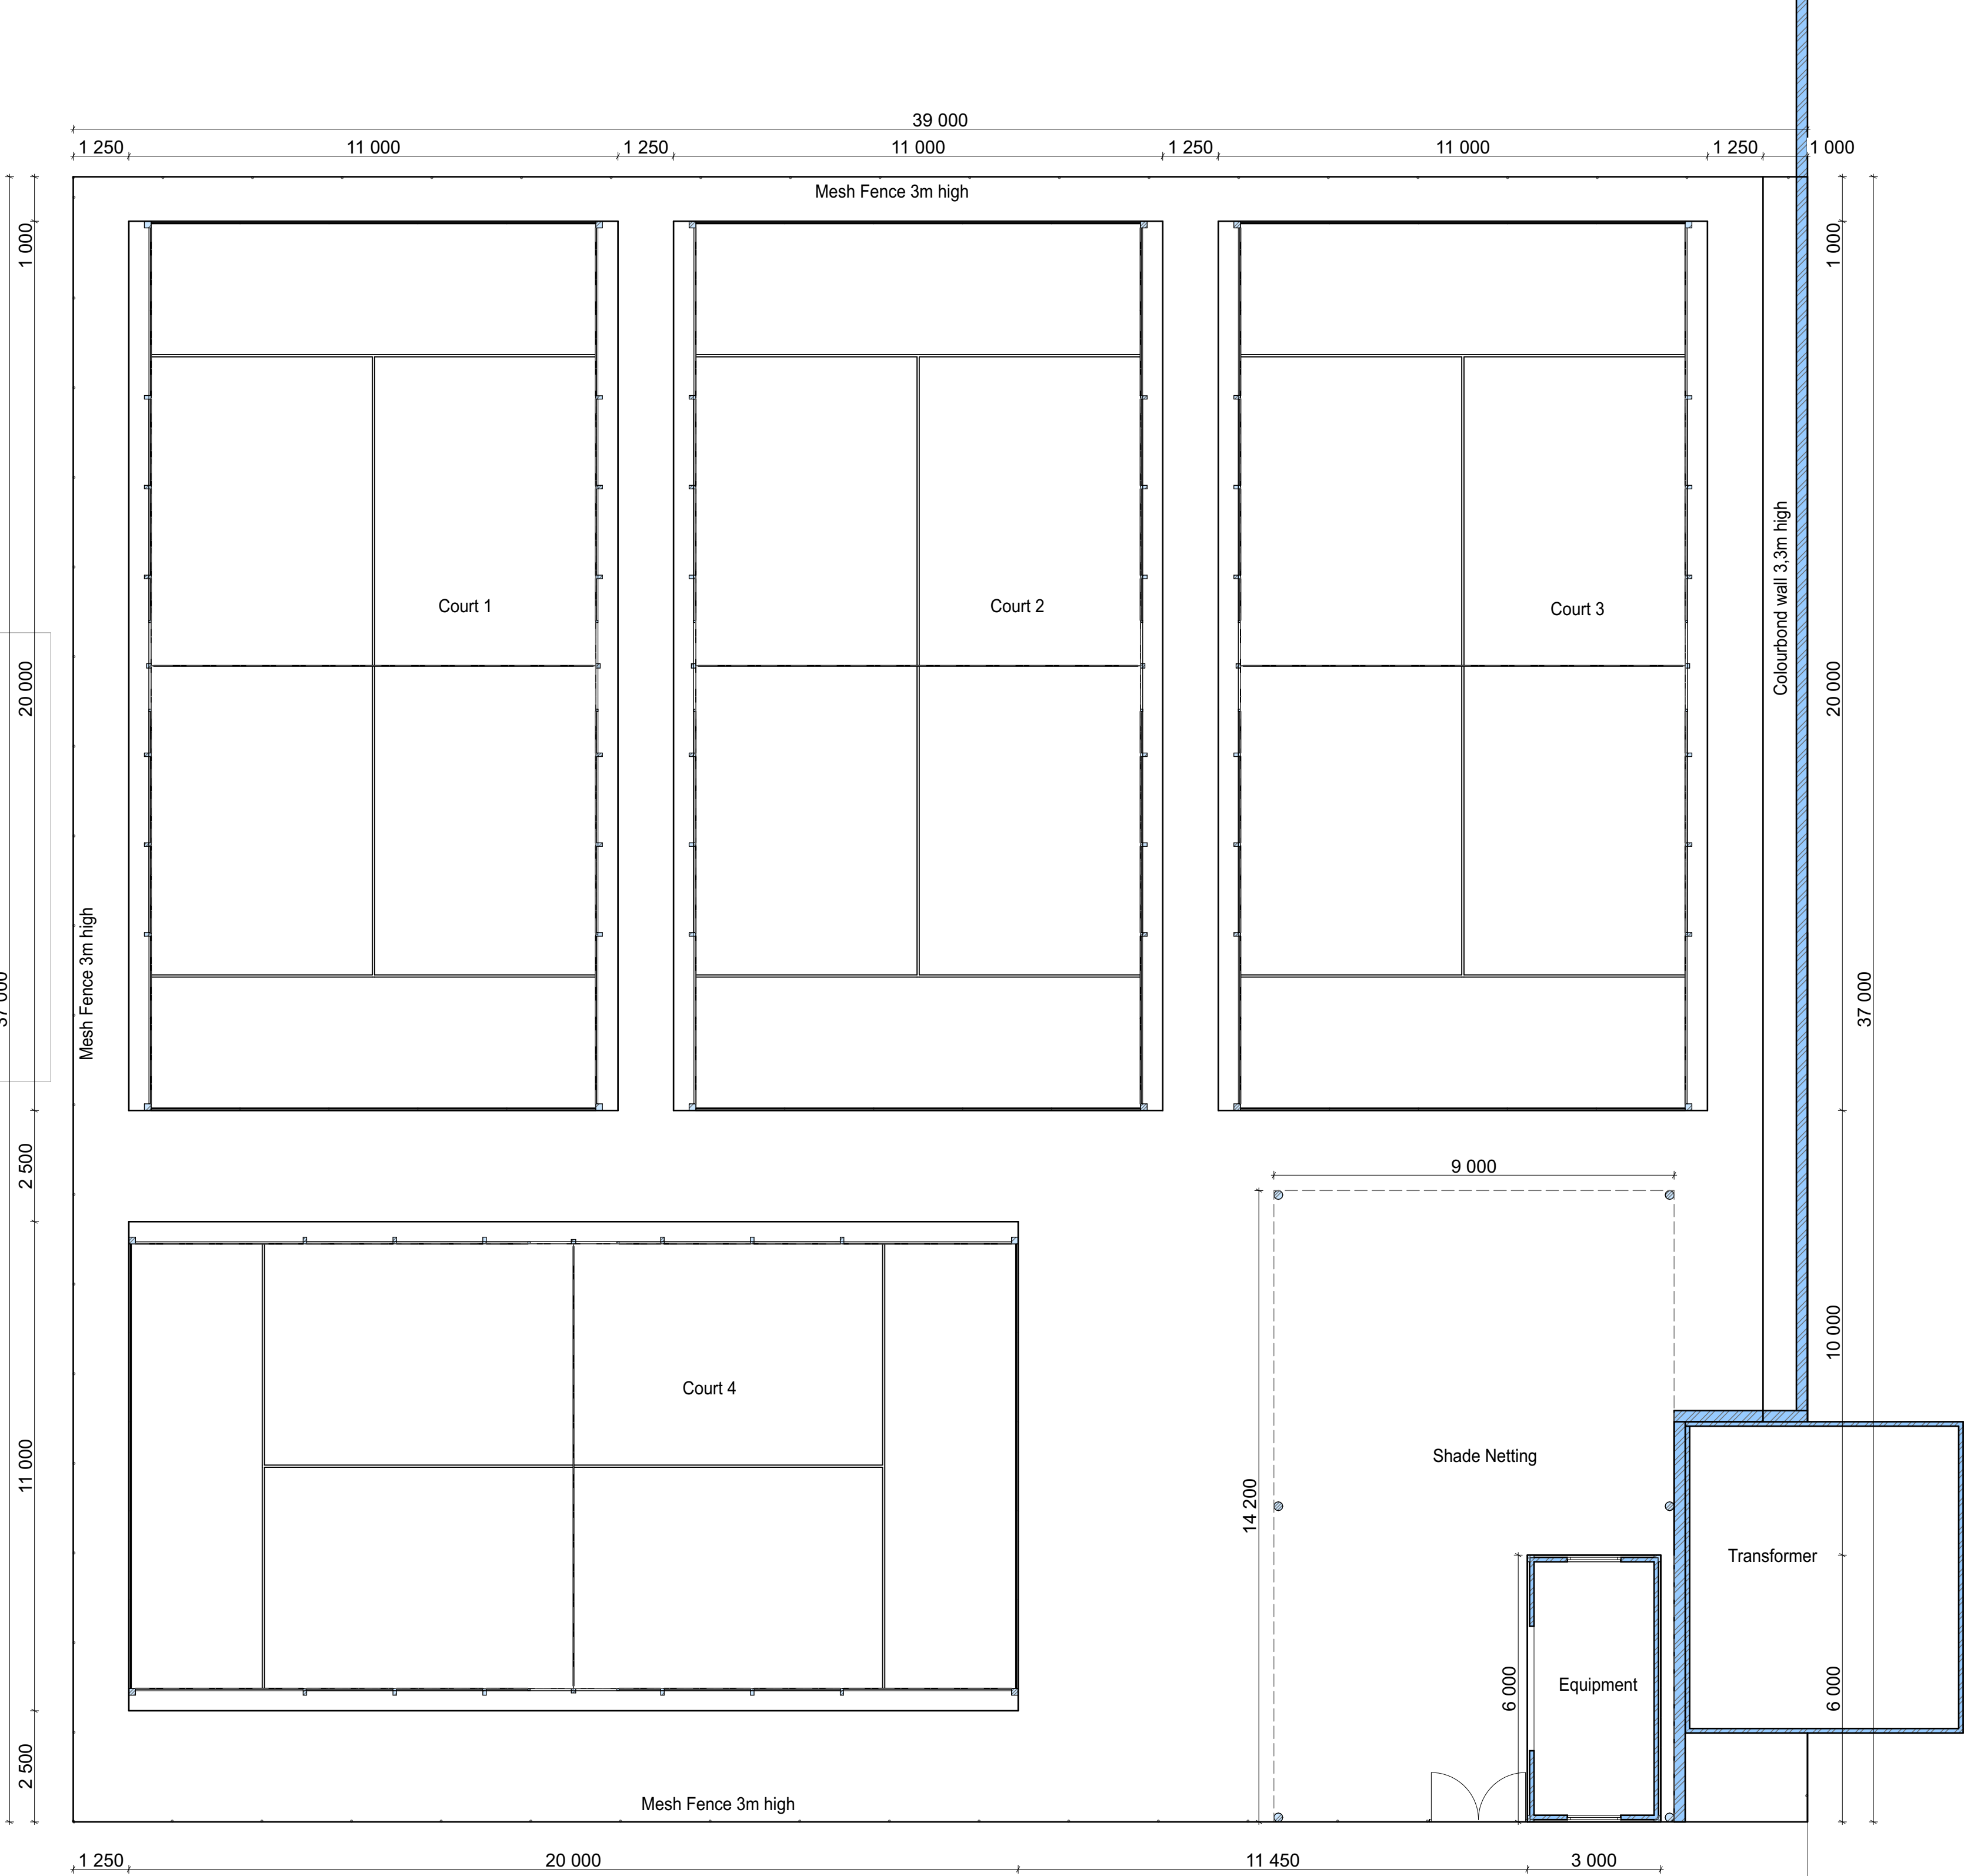

10 Pine Road
Heatherpark
George
SACAP : PAD57692452

STAMPS / SIGNATURES:

Revision History	
Revision	Revision Details
1	03/09/2026 Issued for discussion

Proposed new padel courts on Eaton
Bowling Club site, Pratt Road, Eaton,
for client: Outback Padel

Drawing Name
Ground Floor Layout

Drawing Status
Submission


Drawn by
Janco Conradie

Checked by
Jaimie Forssman


Drawing Scale
As Shown

Layout ID
1


Project No
P2659

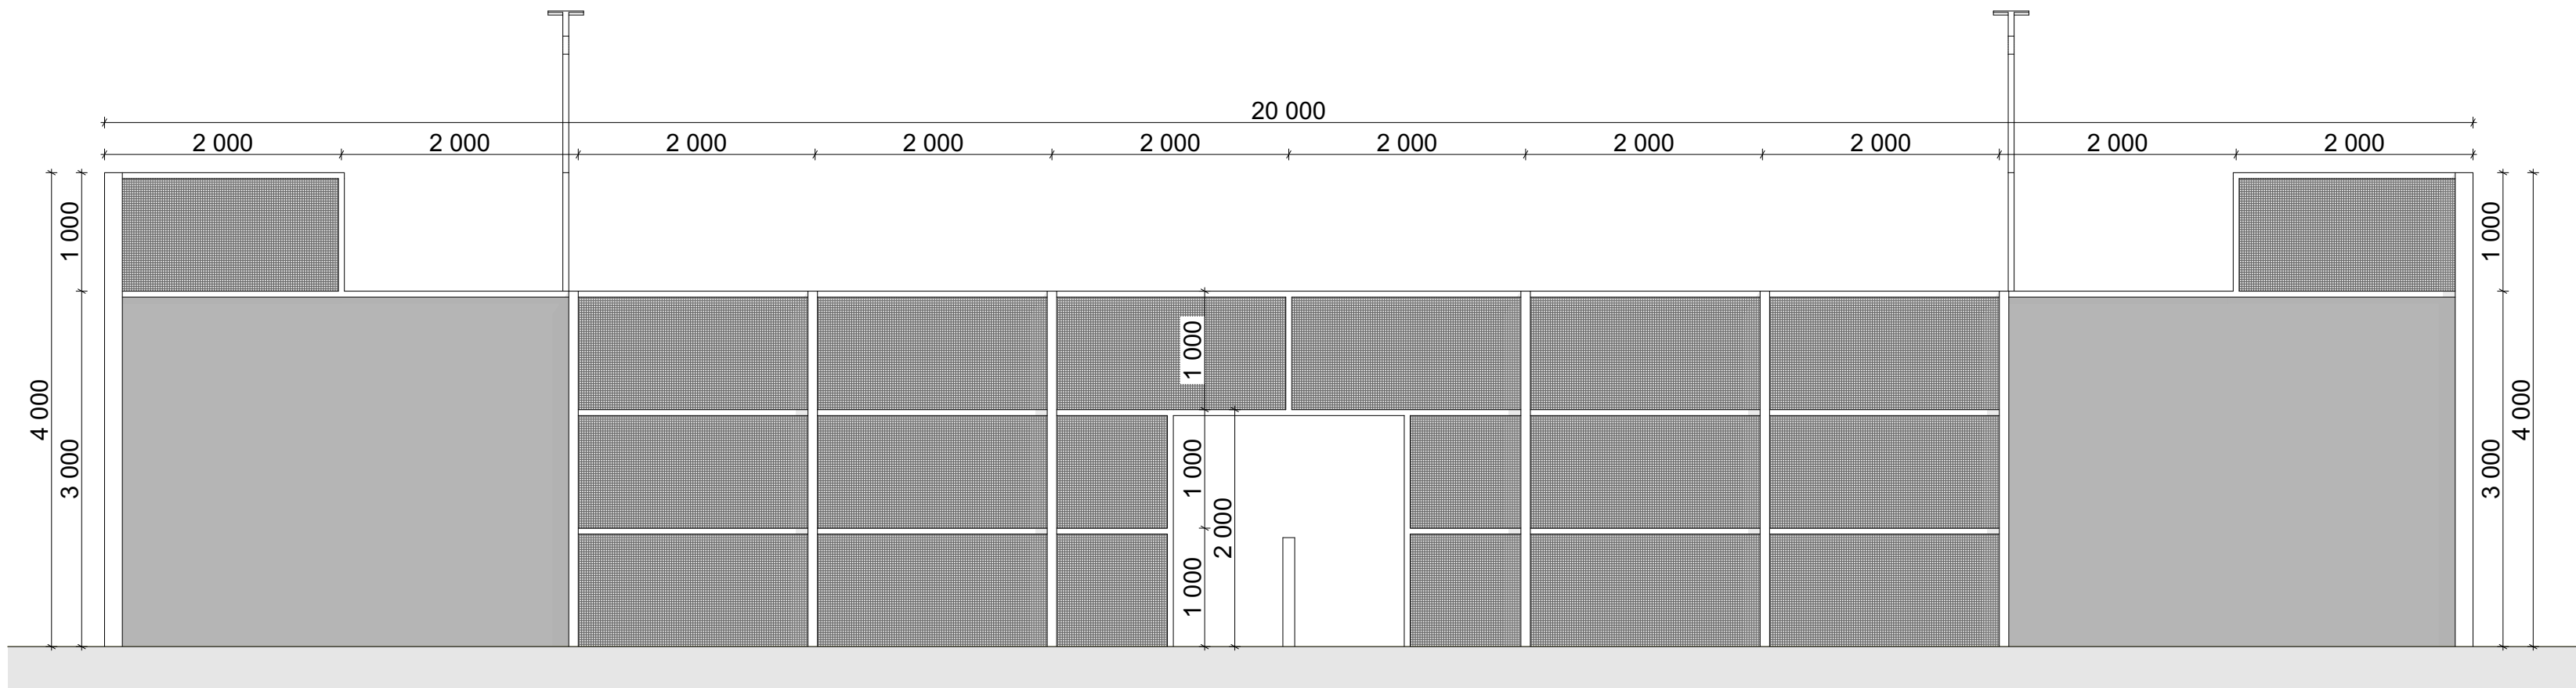


West Elevation 1:50

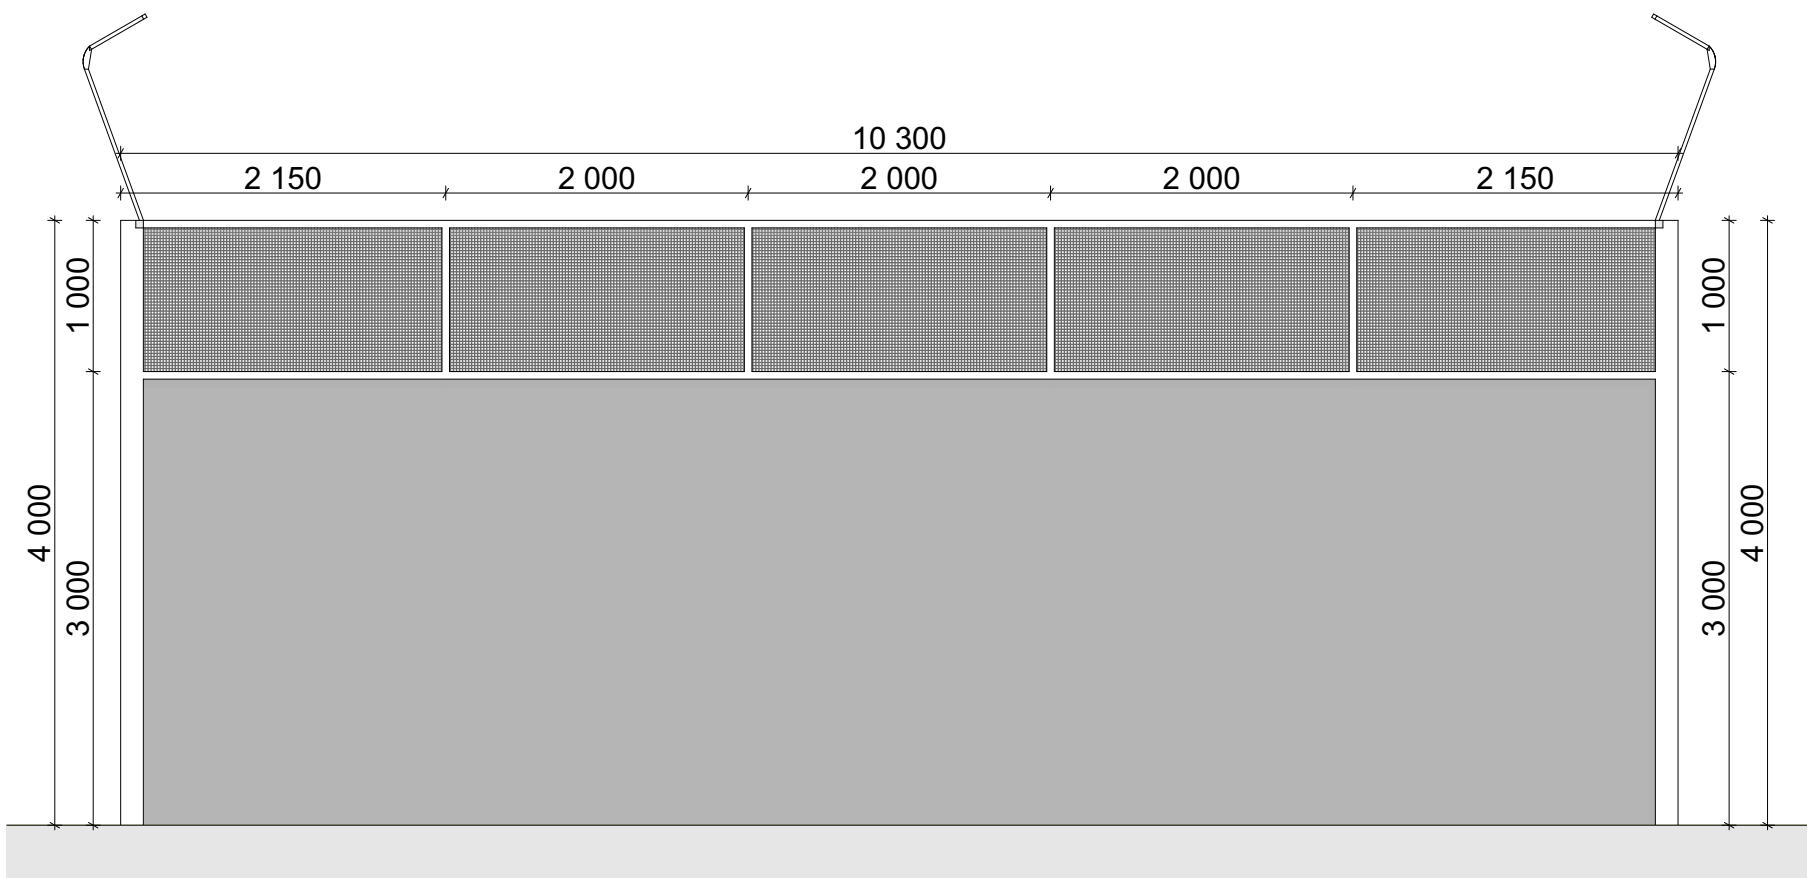


North Elevation 1:50

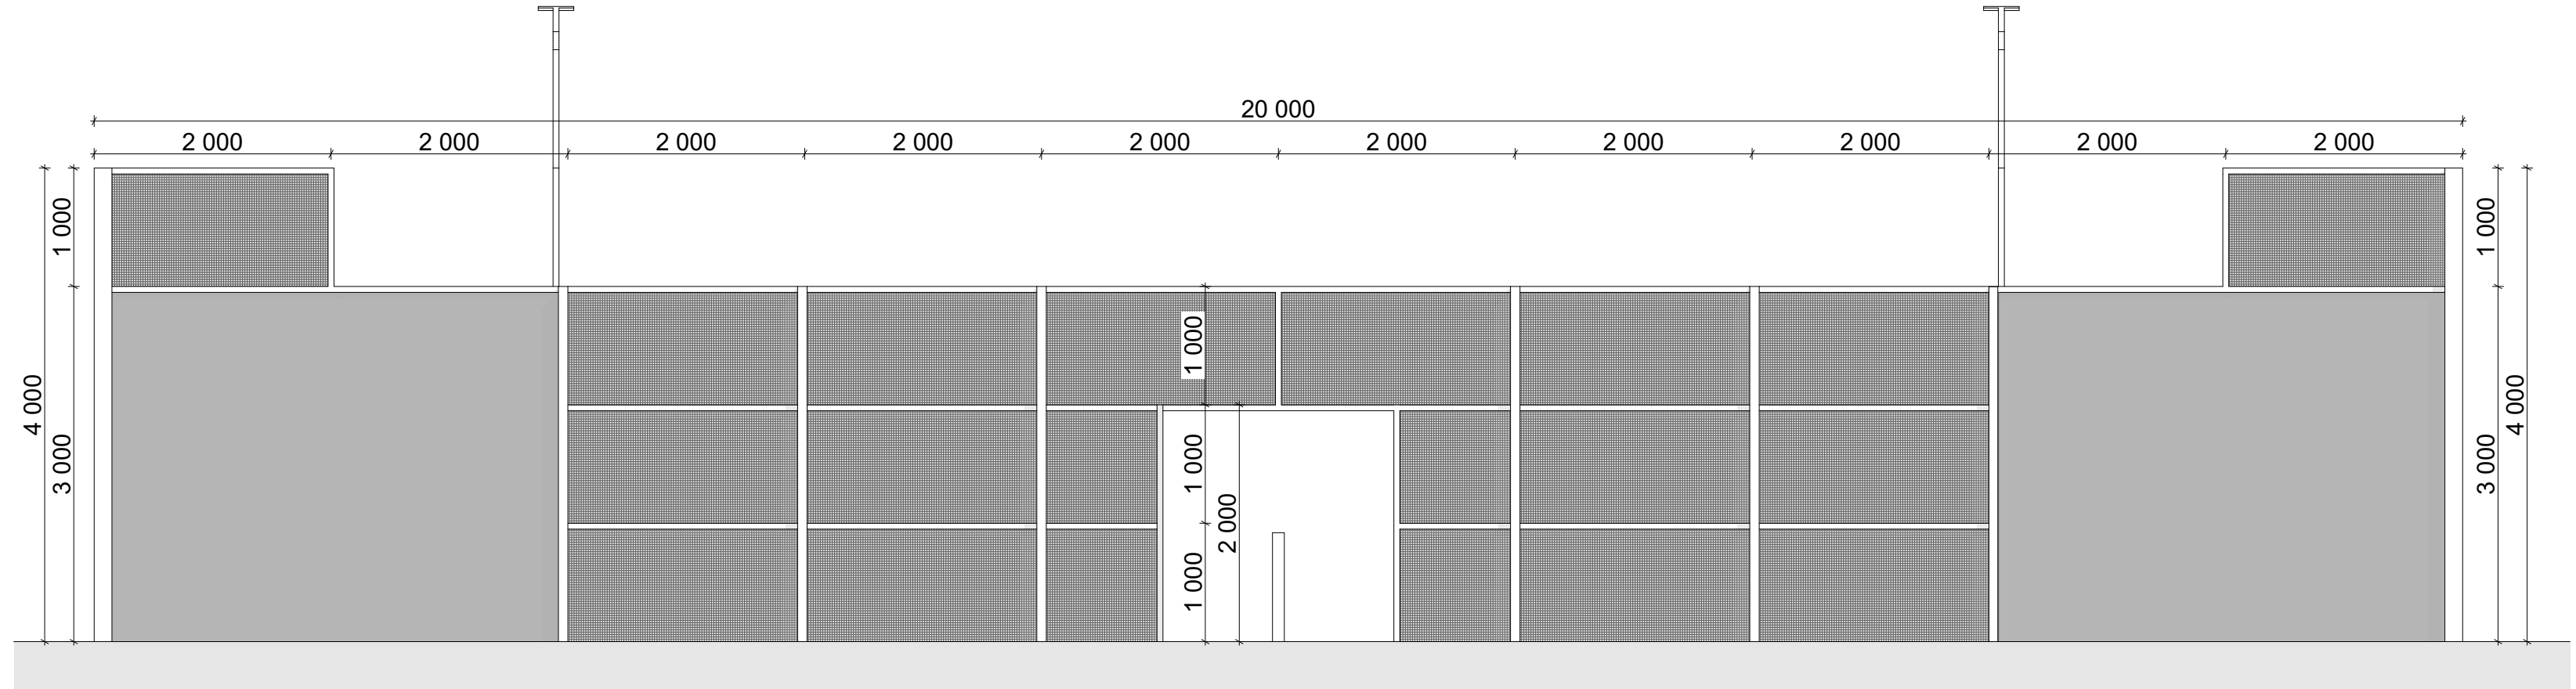


East Elevation 1:50

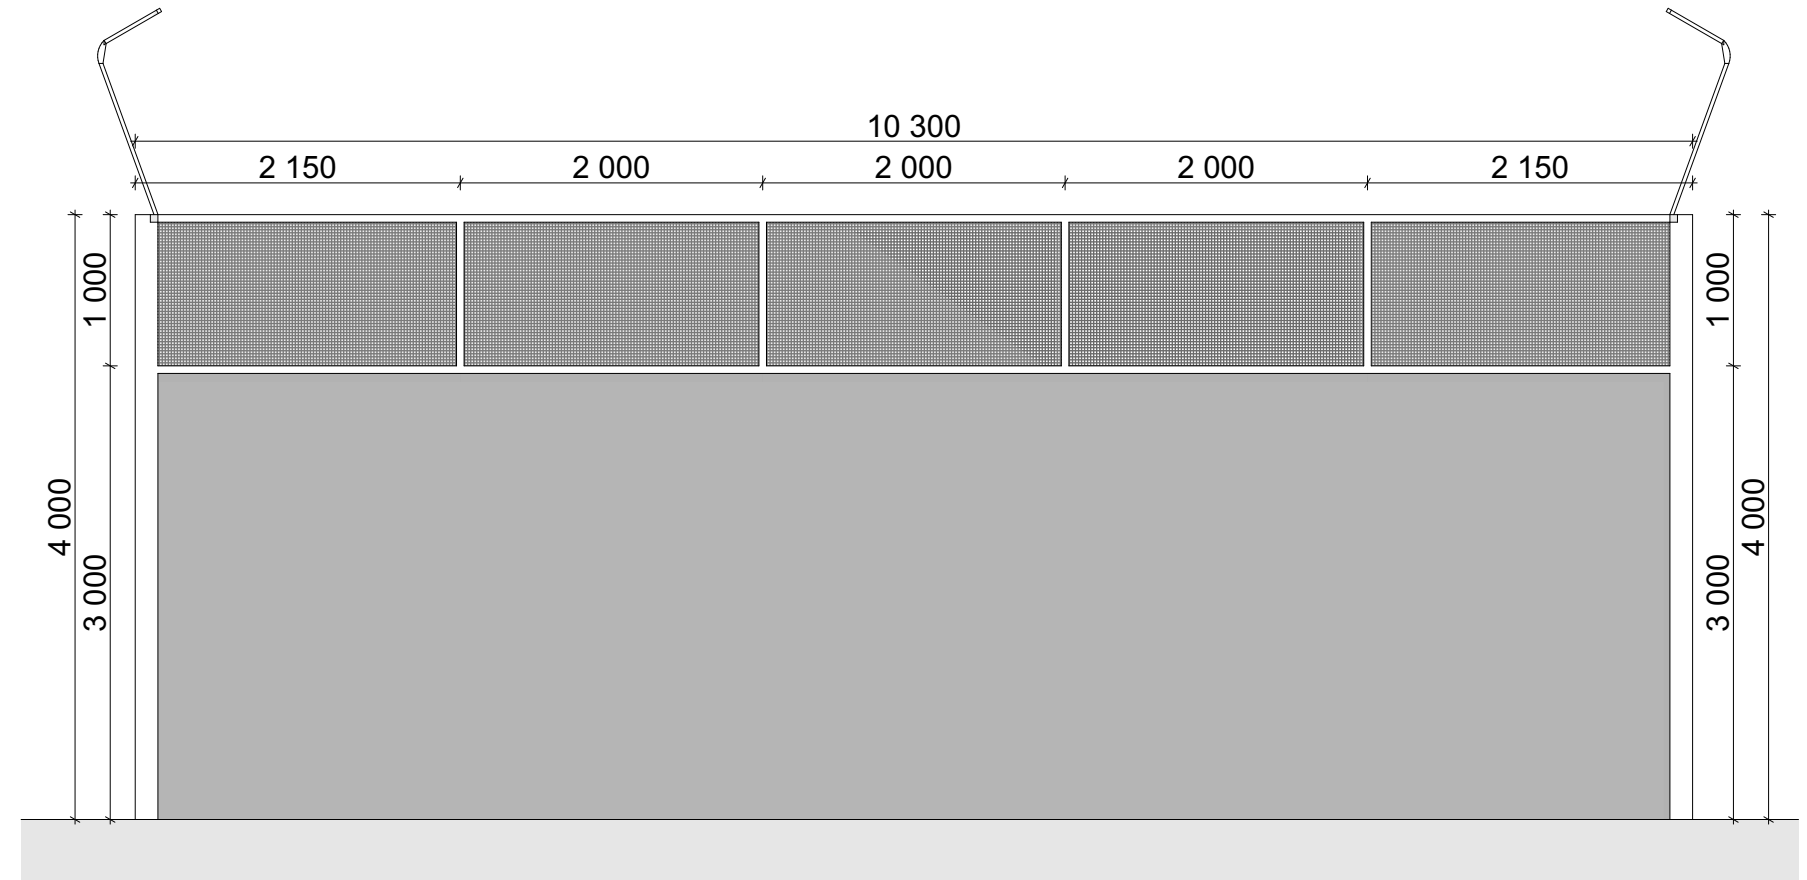


South Elevation 1:50

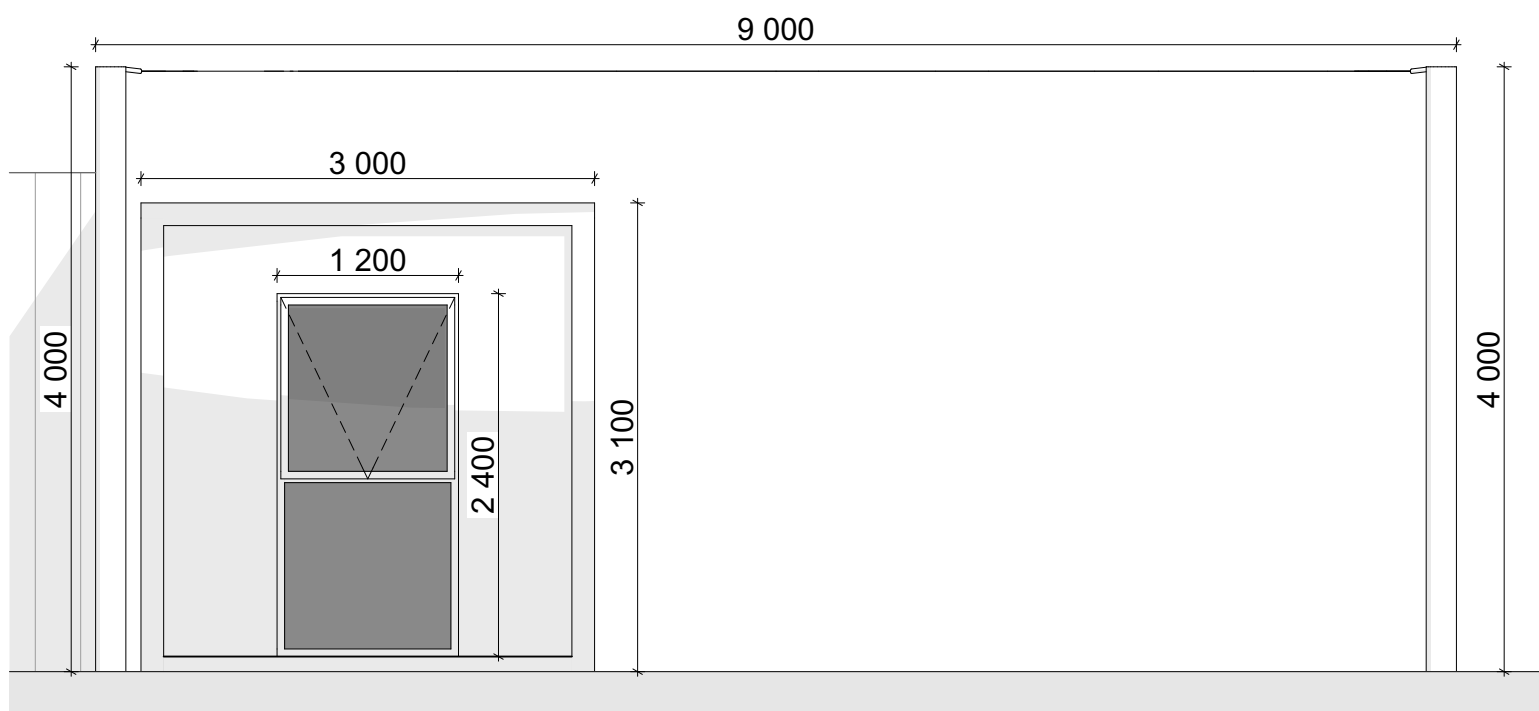


Shade & Equipment North Elevation 1:50

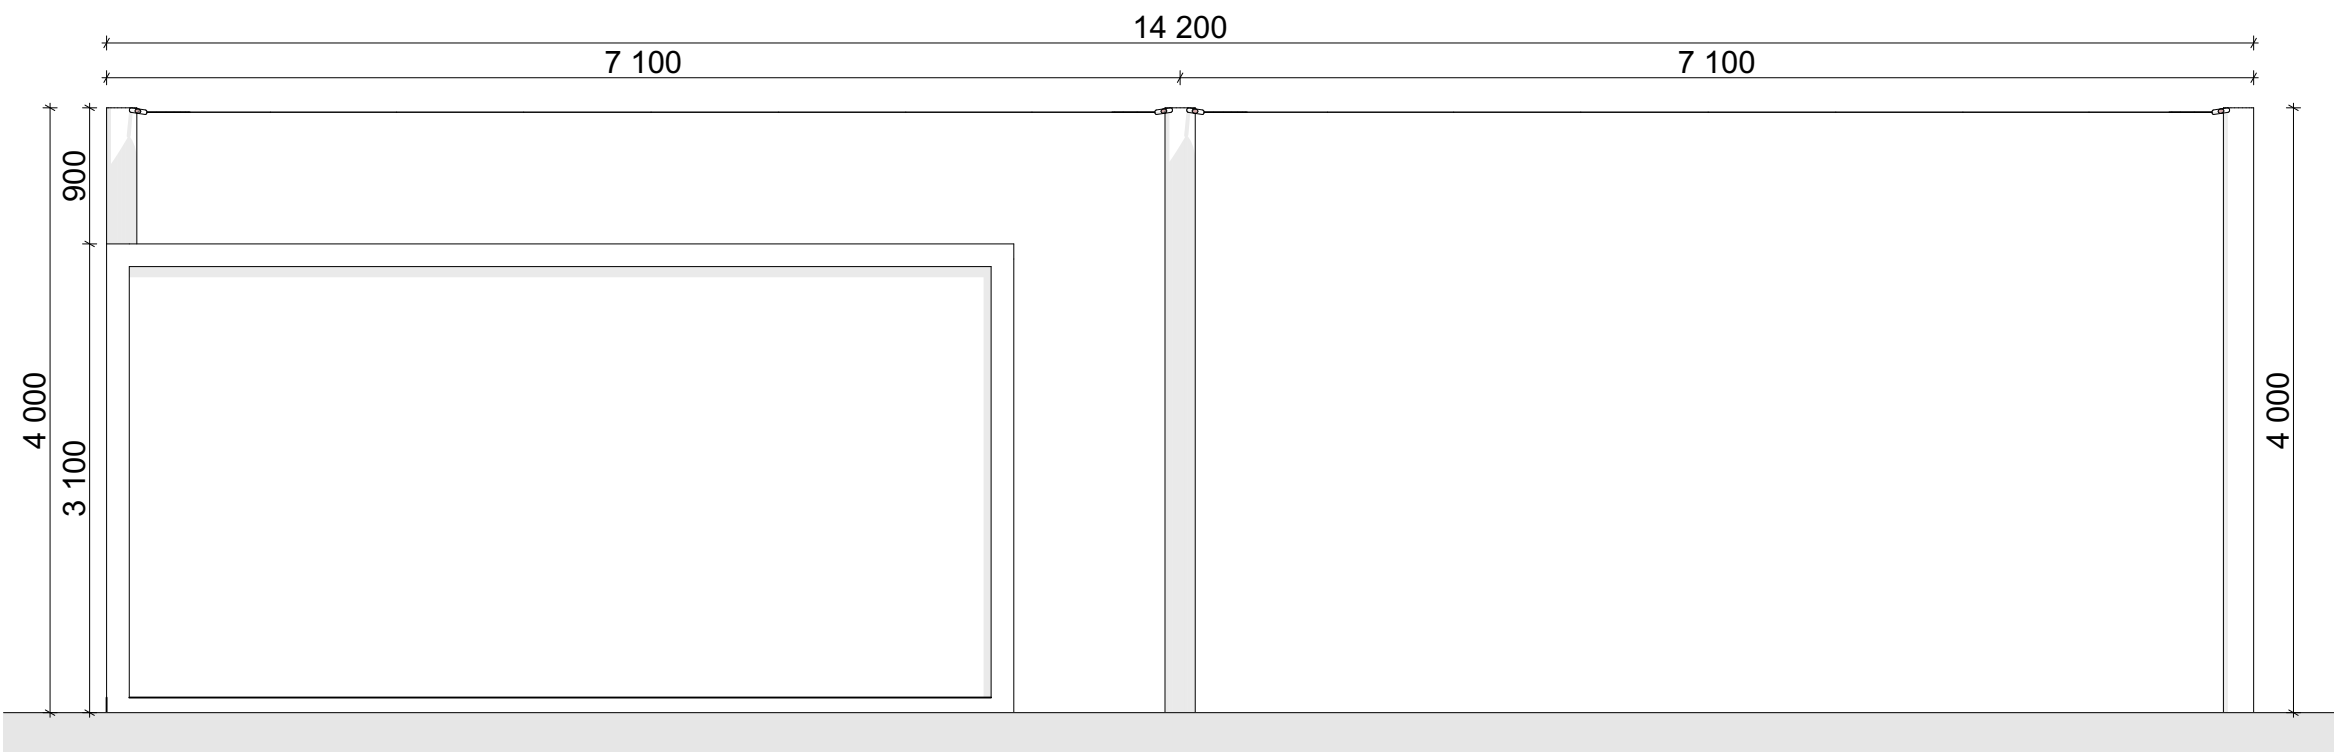

Shade & Equipment East Elevation 1:50

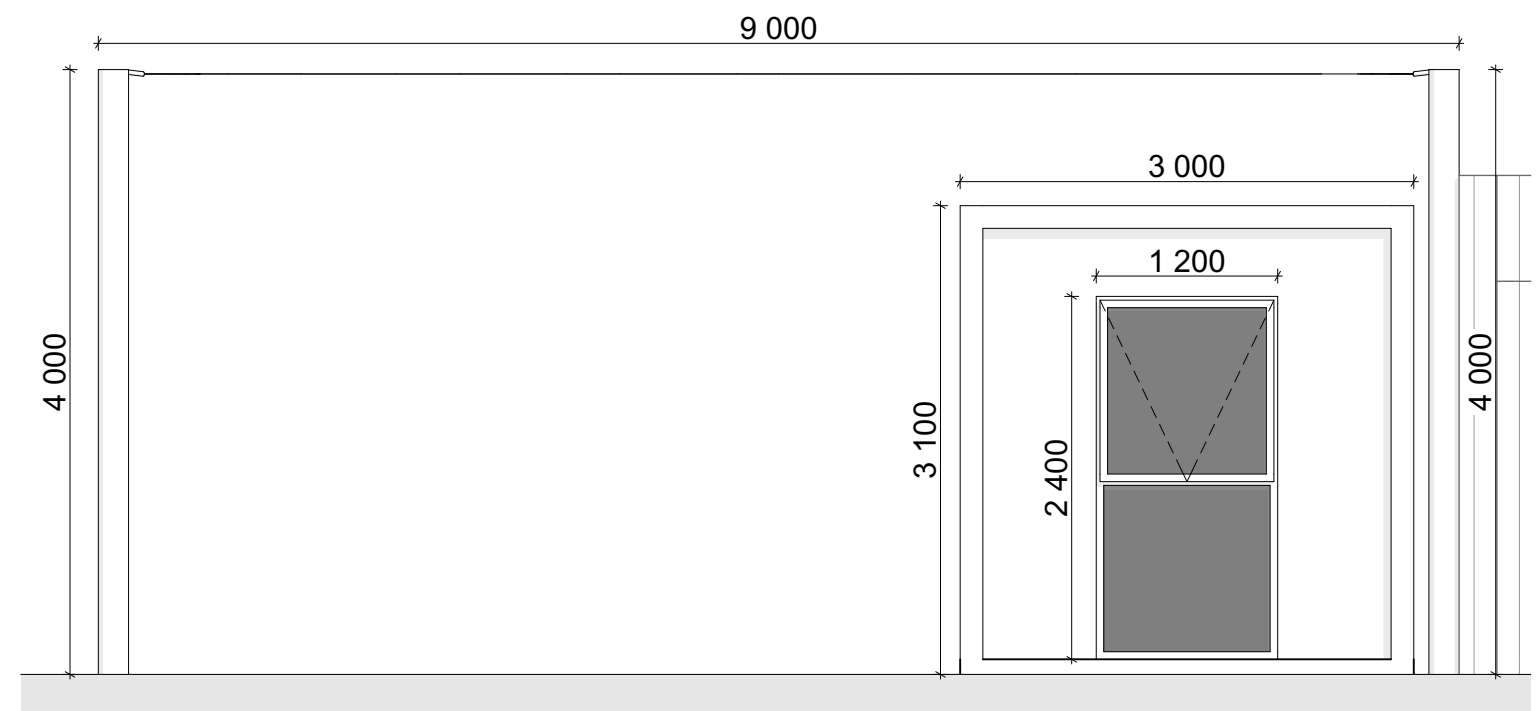

Shade & Equipment South Elevation 1:50

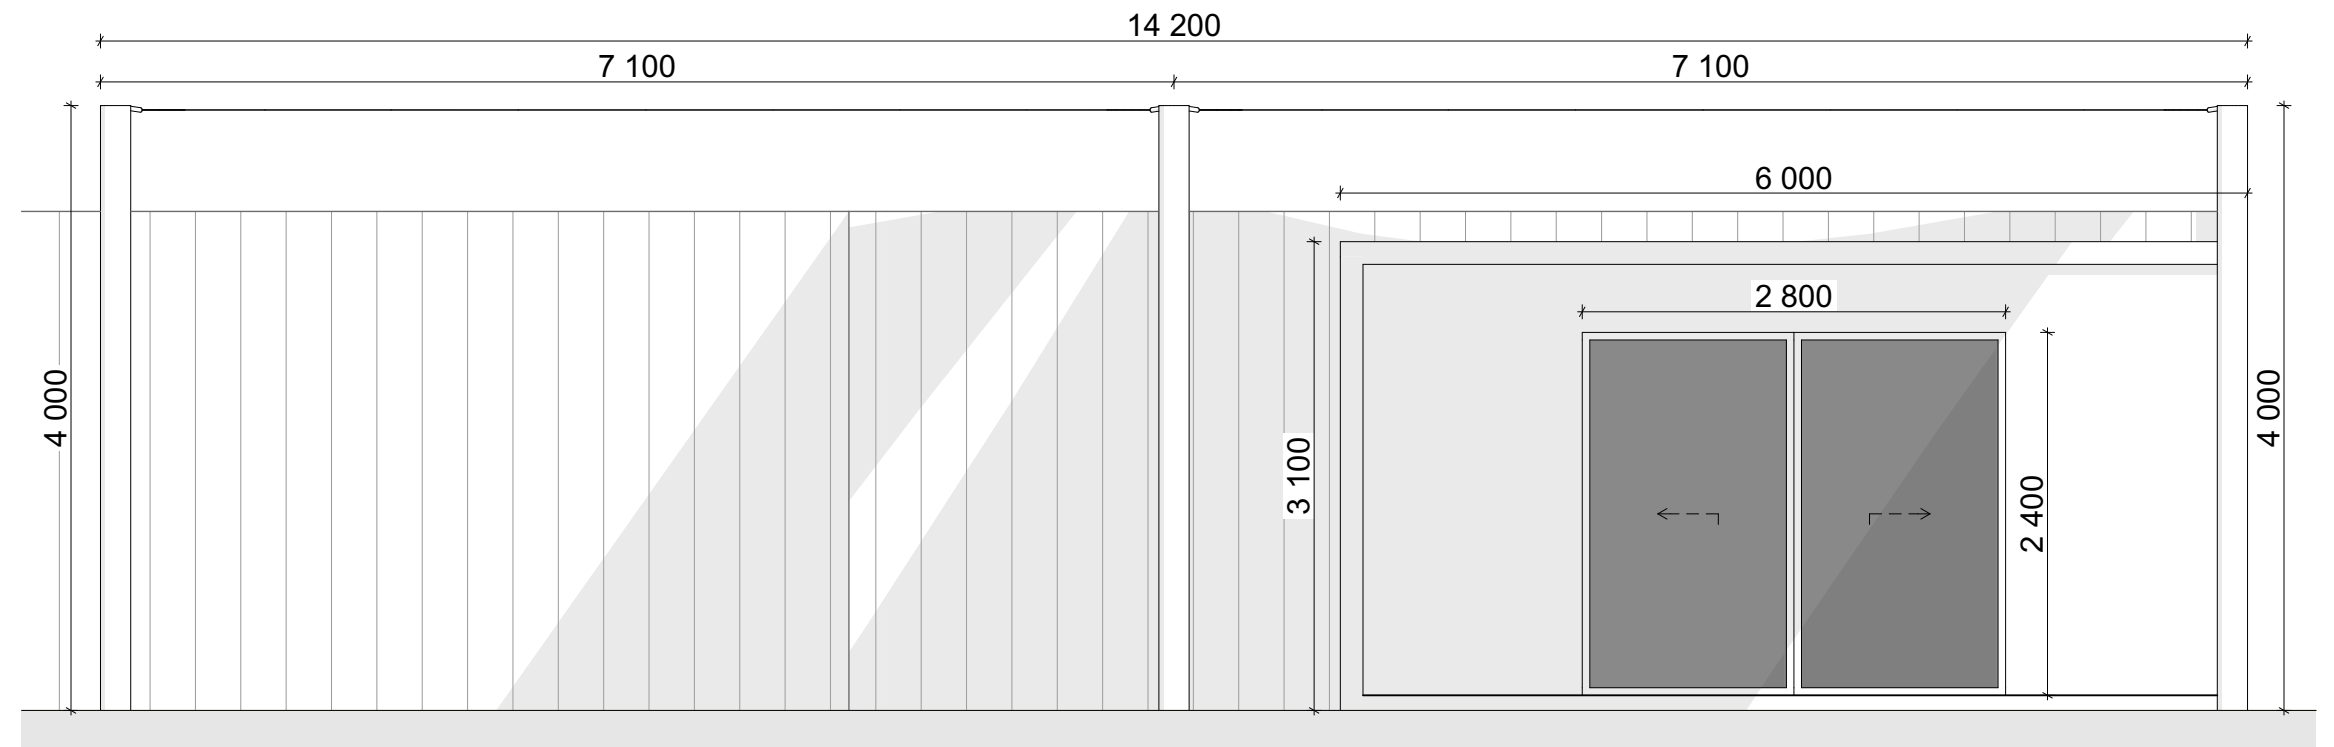

Shade & Equipment West Elevation 1:50

PLAN. BUILD. INSPIRE

10 Pine Road
Heatherpark
George
SACAP : PAD57692452

STAMPS / SIGNATURES:

Revision	Date	Revision Details
01	03/06/2026	Issued for discussion

Proposed new padel courts on Eaton
Bowling Club site, Pratt Road, Eaton,
for client: Outback Padel

Drawing Name
Elevations

Drawing Status
Submission

Drawn by
Janco Conradie

Checked by
Jaimie Forssman

Drawing Scale
As Shown

Layout ID
2

Project No
P2659