
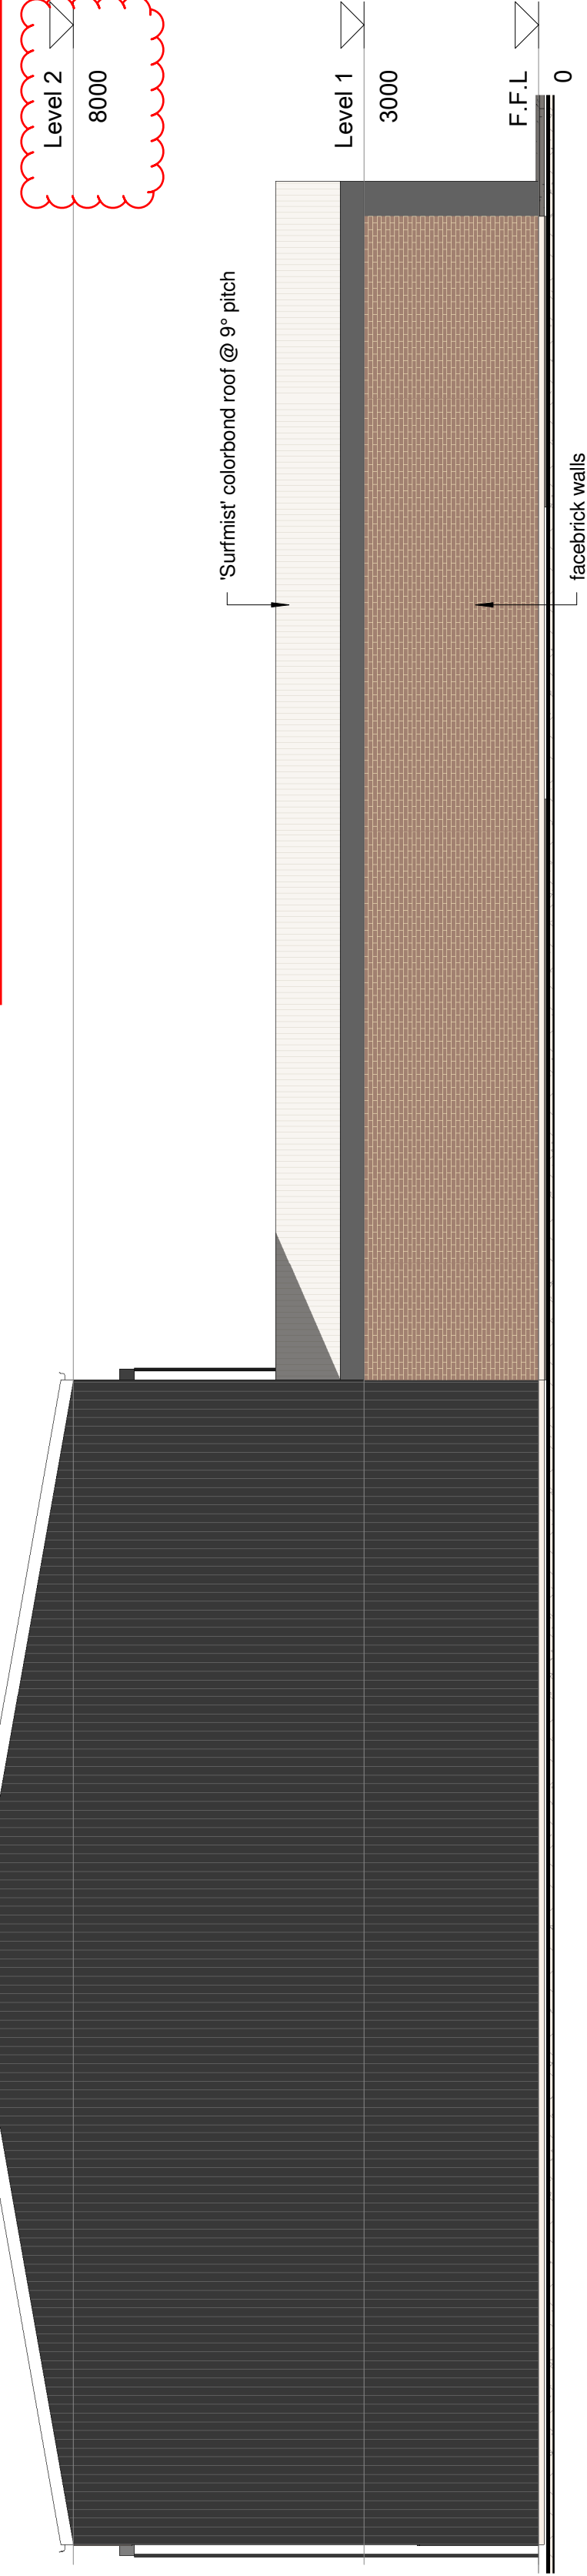


ELEVATION 1
1 : 100

PLANS TO BE MODIFIED TO REFLECT PROPOSED 10M WALL HEIGHT FOR ALL SHEDS IF APPROVED BY COUNCIL

SIGNED 

MATT BYASS 27.7.2020




ELEVATION 2
1 : 100

General Notes
All materials and work practices shall comply with but not limited to the Building Code of Australia 2019 and all relevant current Australian Standards.
All dimensions and levels are to be checked and verified by owner/builder and any discrepancies in the documents must be resolved before ordering or commencement of any works.
The contractor/builder is responsible for setting out and checking all levels and measurements onsite.

Proposed Workshop
Lot 500 Hardisty Crt, Picton, For Byass Engineering

REV	DATE	DESCRIPTION	Revision Schedule	ELEVATIONS	A2
1	18.3.19	ISSUED FOR CONCEPT PLAN	ISSUED FOR CONCEPT PLAN	Sheet Number	A04
2	15.5.19	REVISED CONCEPT PLAN	REVISED CONCEPT PLAN	Project number	0-2999
3	22.8.19	REVISED CONCEPT PLAN	REVISED CONCEPT PLAN	Date	18/03/2019
4	16.3.20	ISSUED FOR DA	ISSUED FOR DA	Drawn by	JG
				Scale	1 : 100

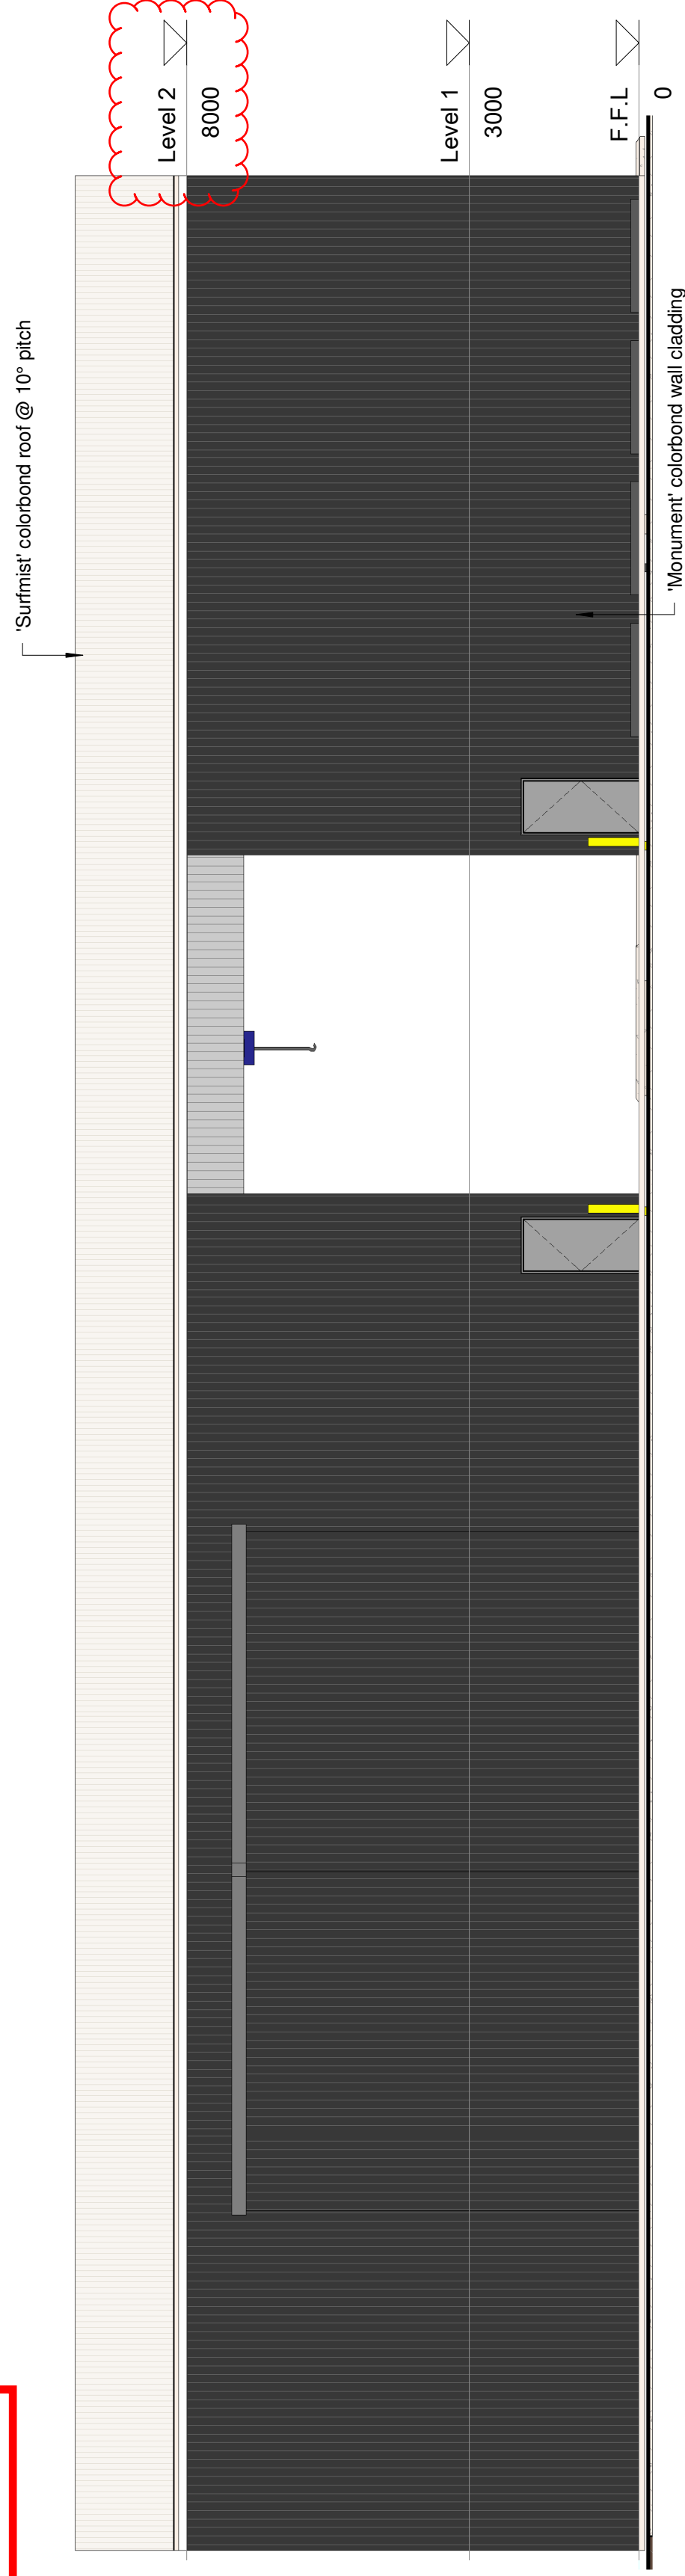


ELEVATION 3
1 : 100

PLANS TO BE MODIFIED TO REFLECT PROPOSED 10M WALL HEIGHT FOR ALL SHEDS IF APPROVED BY COUNCIL

SIGNED

MATT BYASS 27.7.2020

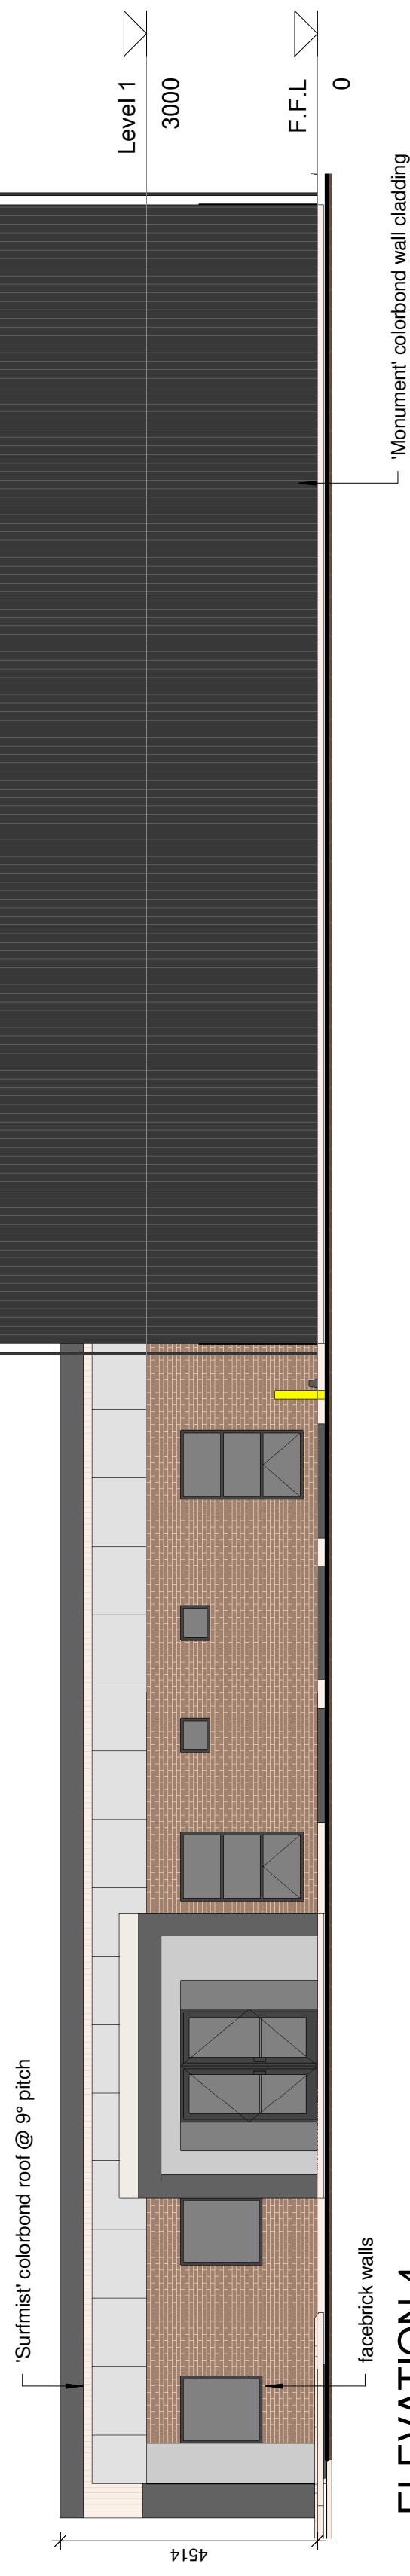


ELEVATION 4
1 : 100

General Notes
All materials and work practices shall comply with but not limited to the Building Code of Australia 2019 and all relevant current Australian Standards.
All dimensions and levels are to be checked and verified by owner/builder and any discrepancies in the documents must be resolved before ordering or commencement of any works.
The contractor/builder is responsible for setting out and checking all levels and measurements onsite.

Proposed Workshop

Lot 500 Hardisty Crt, Picton, For Byass Engineering

REV	DATE	DESCRIPTION	Revision Schedule	ELEVATIONS
1	18.3.19	ISSUED FOR CONCEPT PLAN	ISSUED FOR CONCEPT PLAN	Sheet Number A05
2	15.5.19	REVISED CONCEPT PLAN	REVISED CONCEPT PLAN	Project number 0-2999
3	22.8.19	REVISED CONCEPT PLAN	REVISED CONCEPT PLAN	Date 18/03/2019
4	16.3.20	ISSUED FOR DA	ISSUED FOR DA	Drawn by JG
				Scale 1 : 100

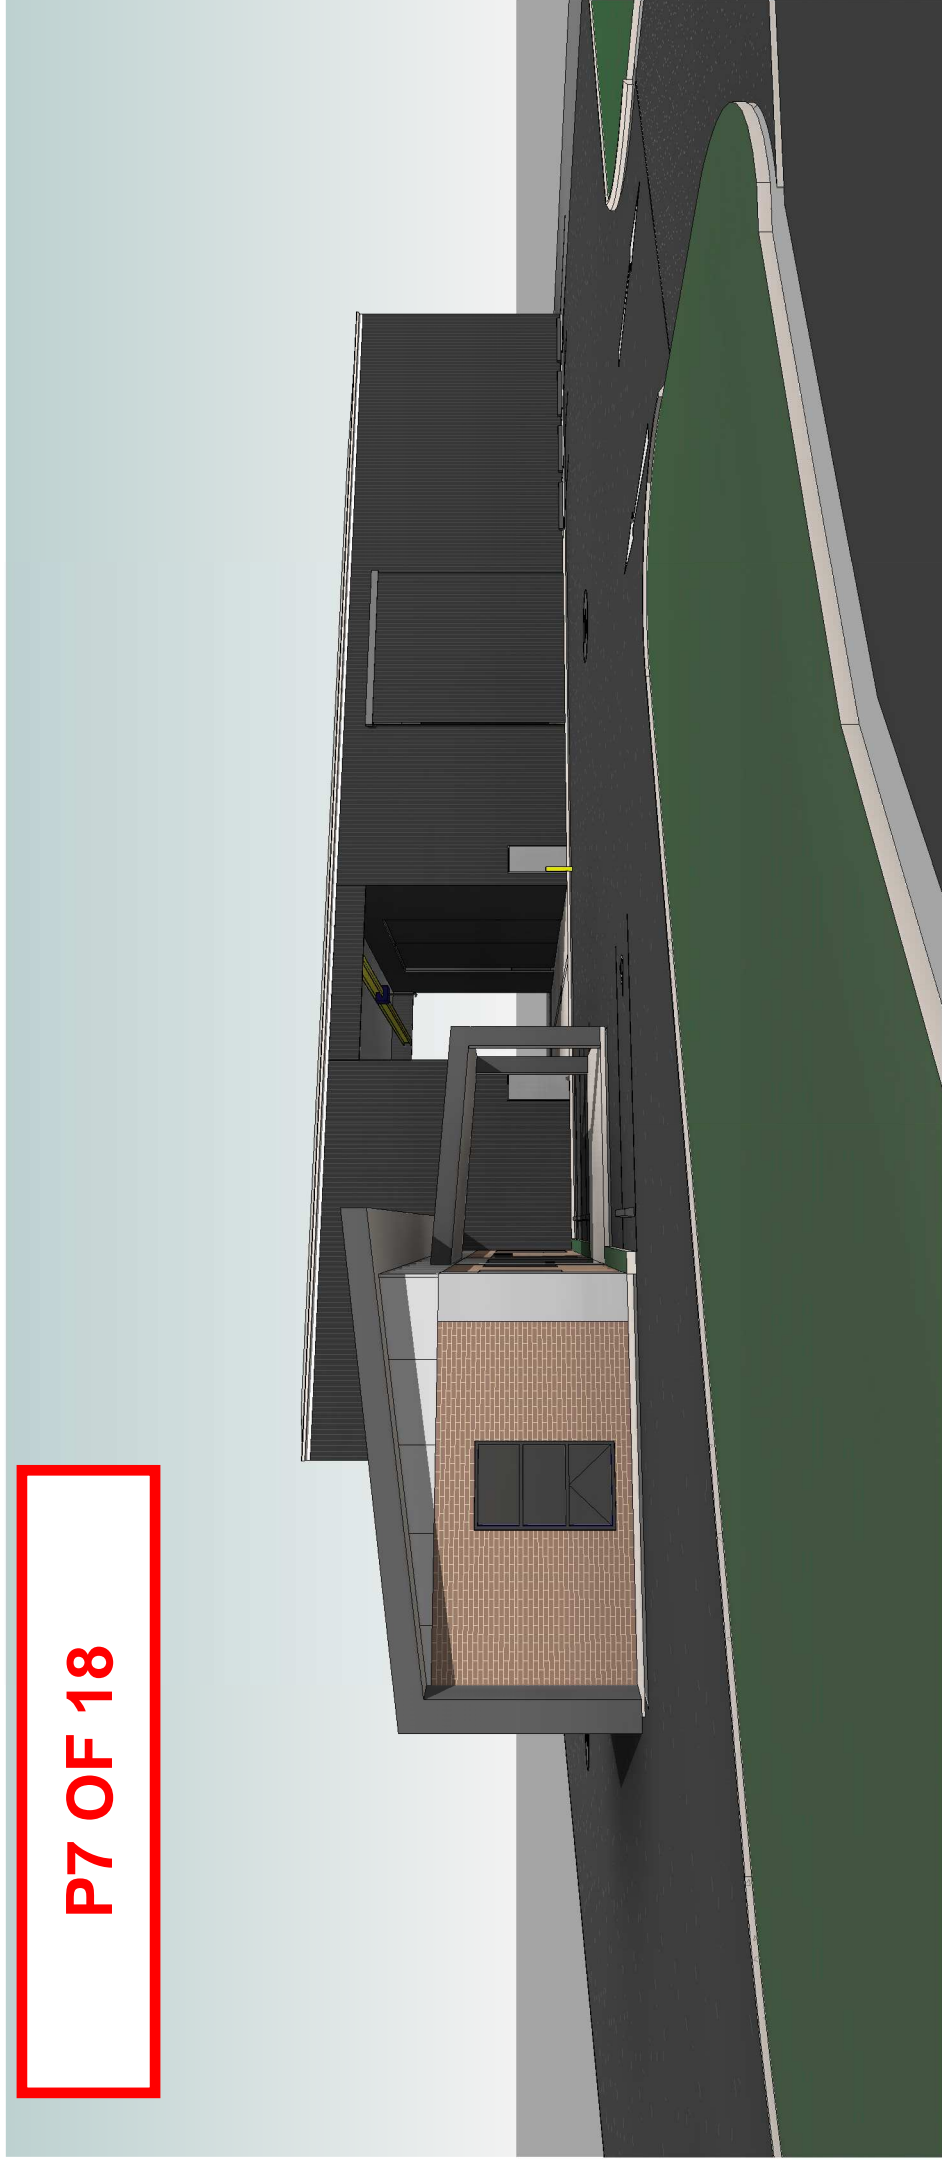

3D View 1




3D View 2

PLANS TO BE MODIFIED TO REFLECT PROPOSED 10M WALL HEIGHT FOR ALL SHEDS IF APPROVED BY COUNCIL

SIGNED

MATT BYASS 27.7.2020

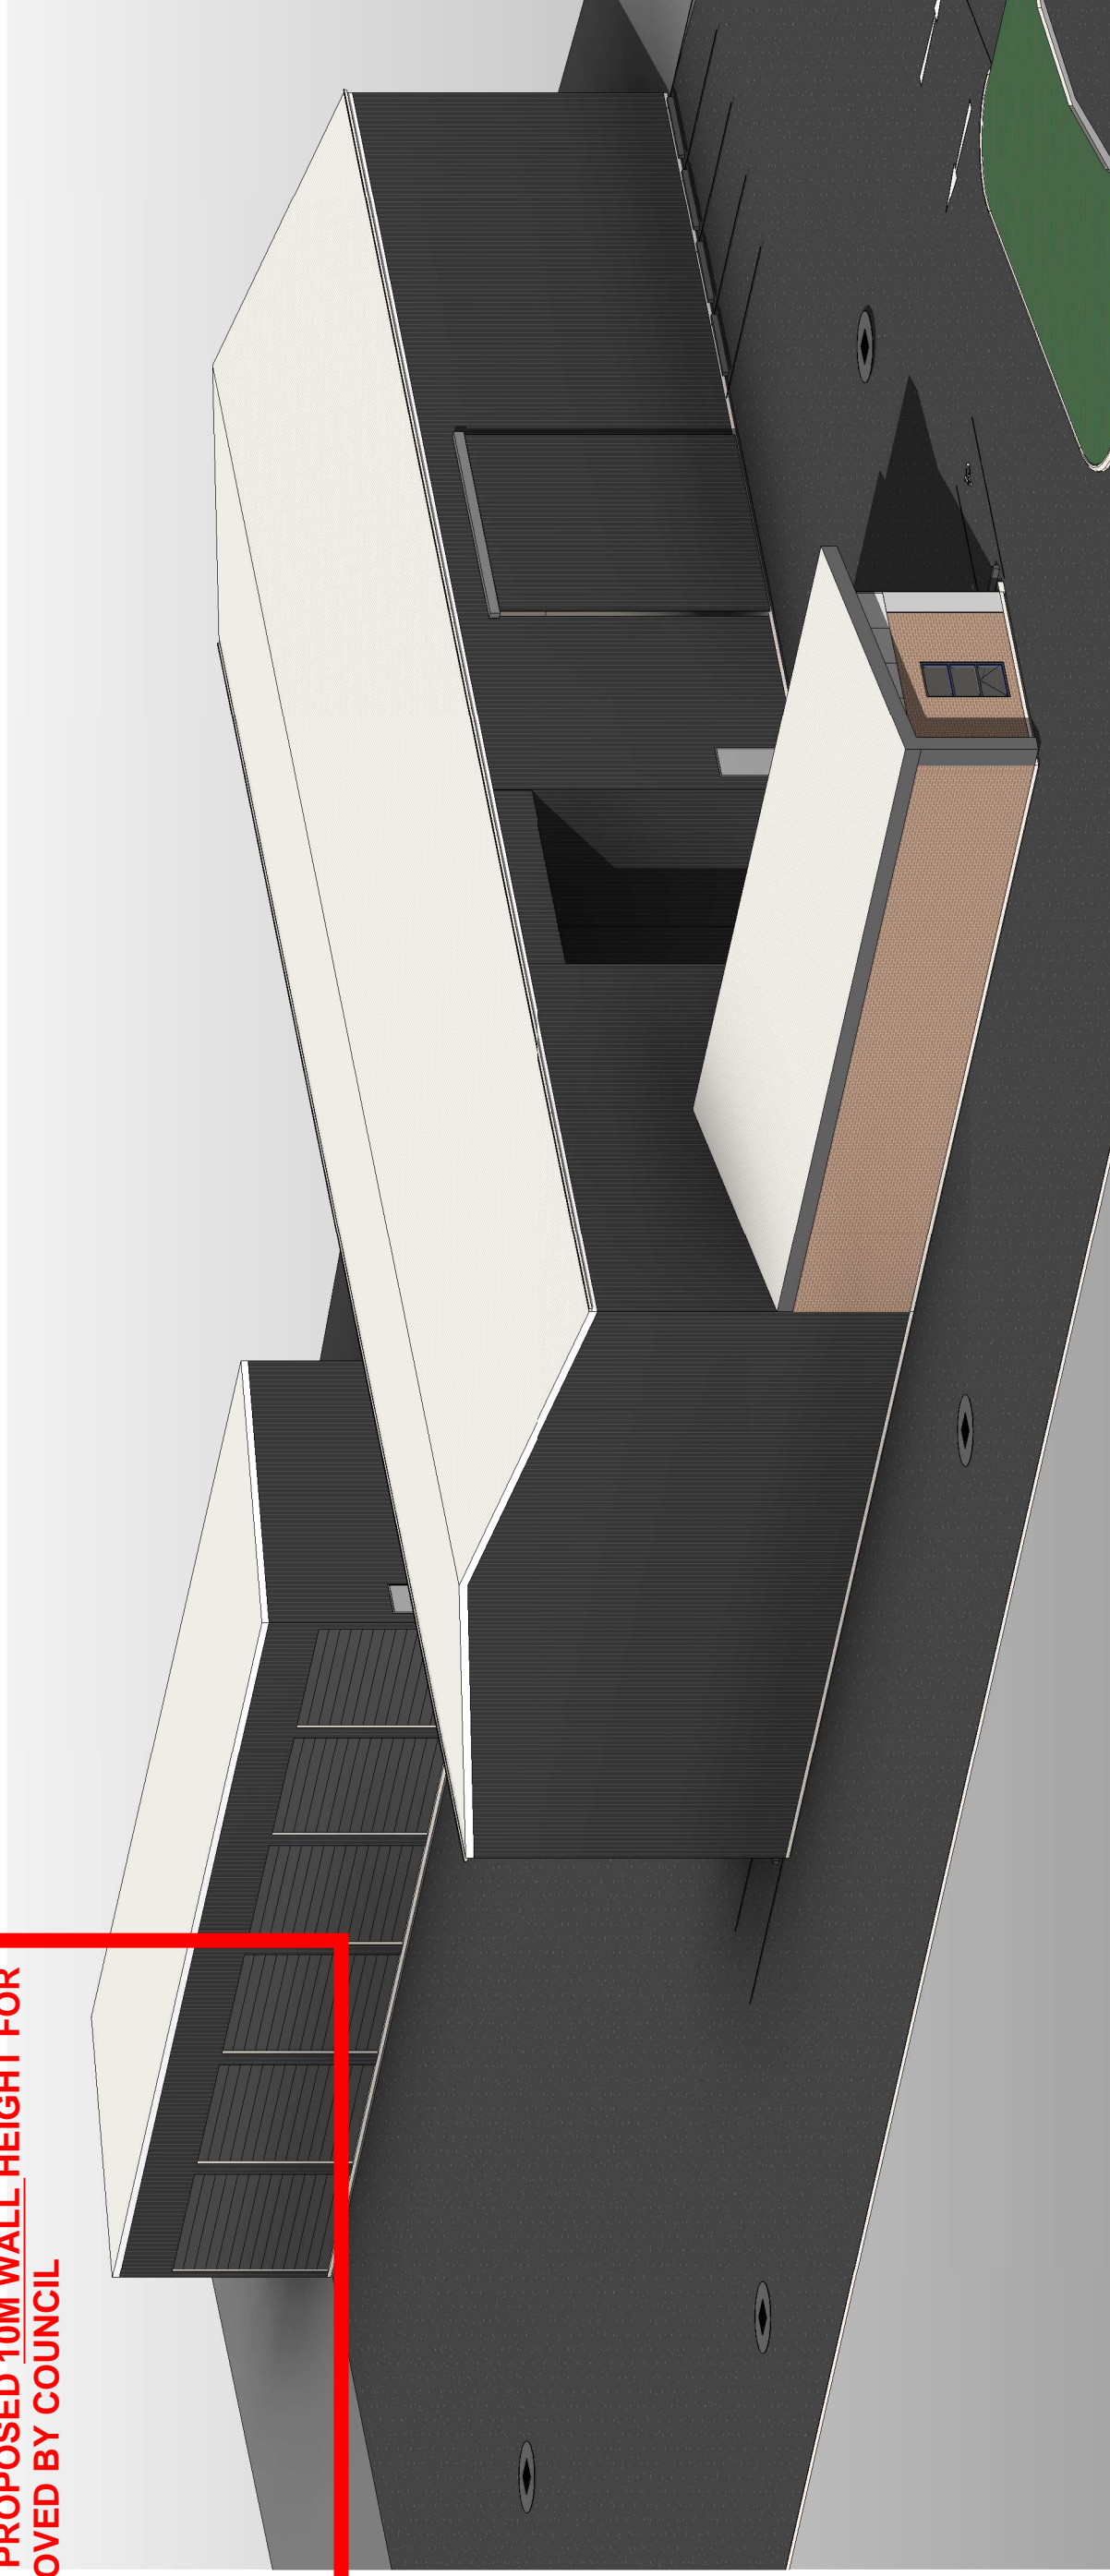

3D View 3

General Notes
All materials and work practices shall comply with but not limited to the Building Code of Australia 2019 and all relevant current Australian Standards.
All dimensions and levels are to be checked and verified by owner/builder and any discrepancies in the documents must be resolved before ordering or commencement of any works.
The contractor/builder is responsible for setting out and checking all levels and measurements onsite.

Proposed Workshop
Lot 500 Hardisty Crt, Picton, For Byass Engineering


REV	DATE	DESCRIPTION	3D VIEWS	A2
1	18.3.19	ISSUED FOR CONCEPT PLAN	Sheet Number	A07
2	15.5.19	REVISED CONCEPT PLAN	Project number	0-2999
3	22.8.19	REVISED CONCEPT PLAN	Date	18/03/2019
4	16.3.20	ISSUED FOR DA	Drawn by	JG
			Scale	

HIA members
the best in the business



Phone : 97217471 Fax : 97217471
Mobile : 0419945793 Email : ghasseb@westnet.com.au
Address : 9b Wittenoom Street Bunbury WA 6230

P13 OF 18

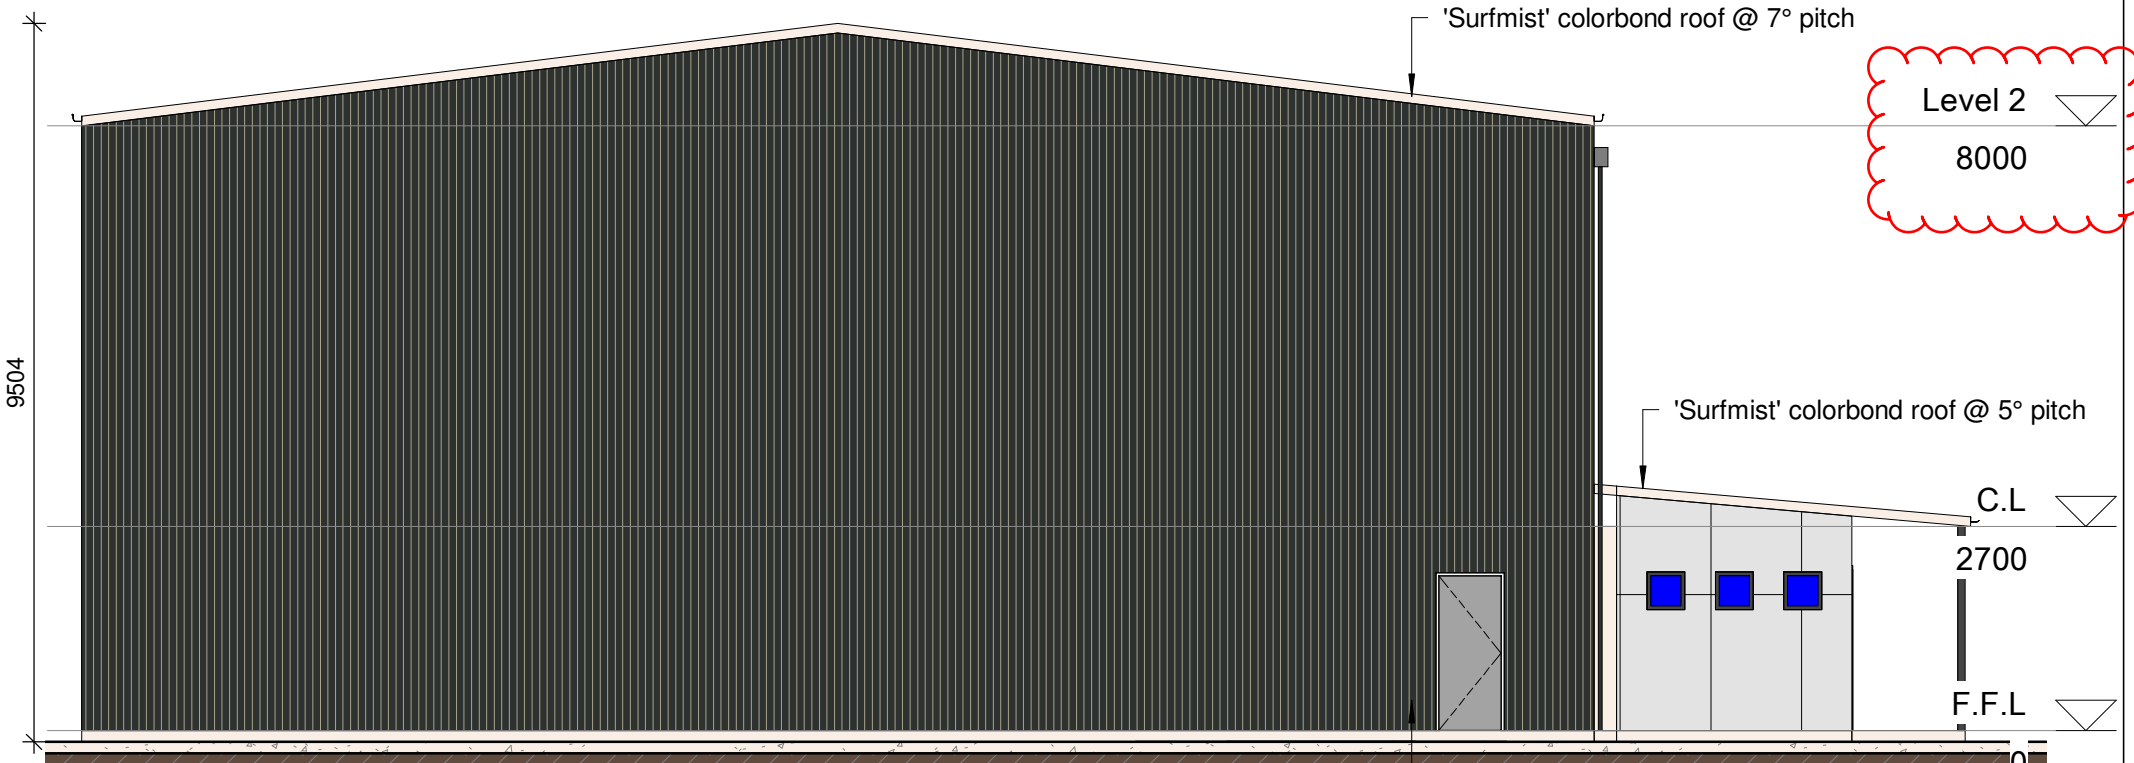


Workshop 1 Elevation 1
1 : 100

PLANS TO BE MODIFIED TO REFLECT PROPOSED 10M WALL HEIGHT FOR ALL SHEDS IF APPROVED BY COUNCIL

SIGNED 

MATT BYASS 27.7.2020

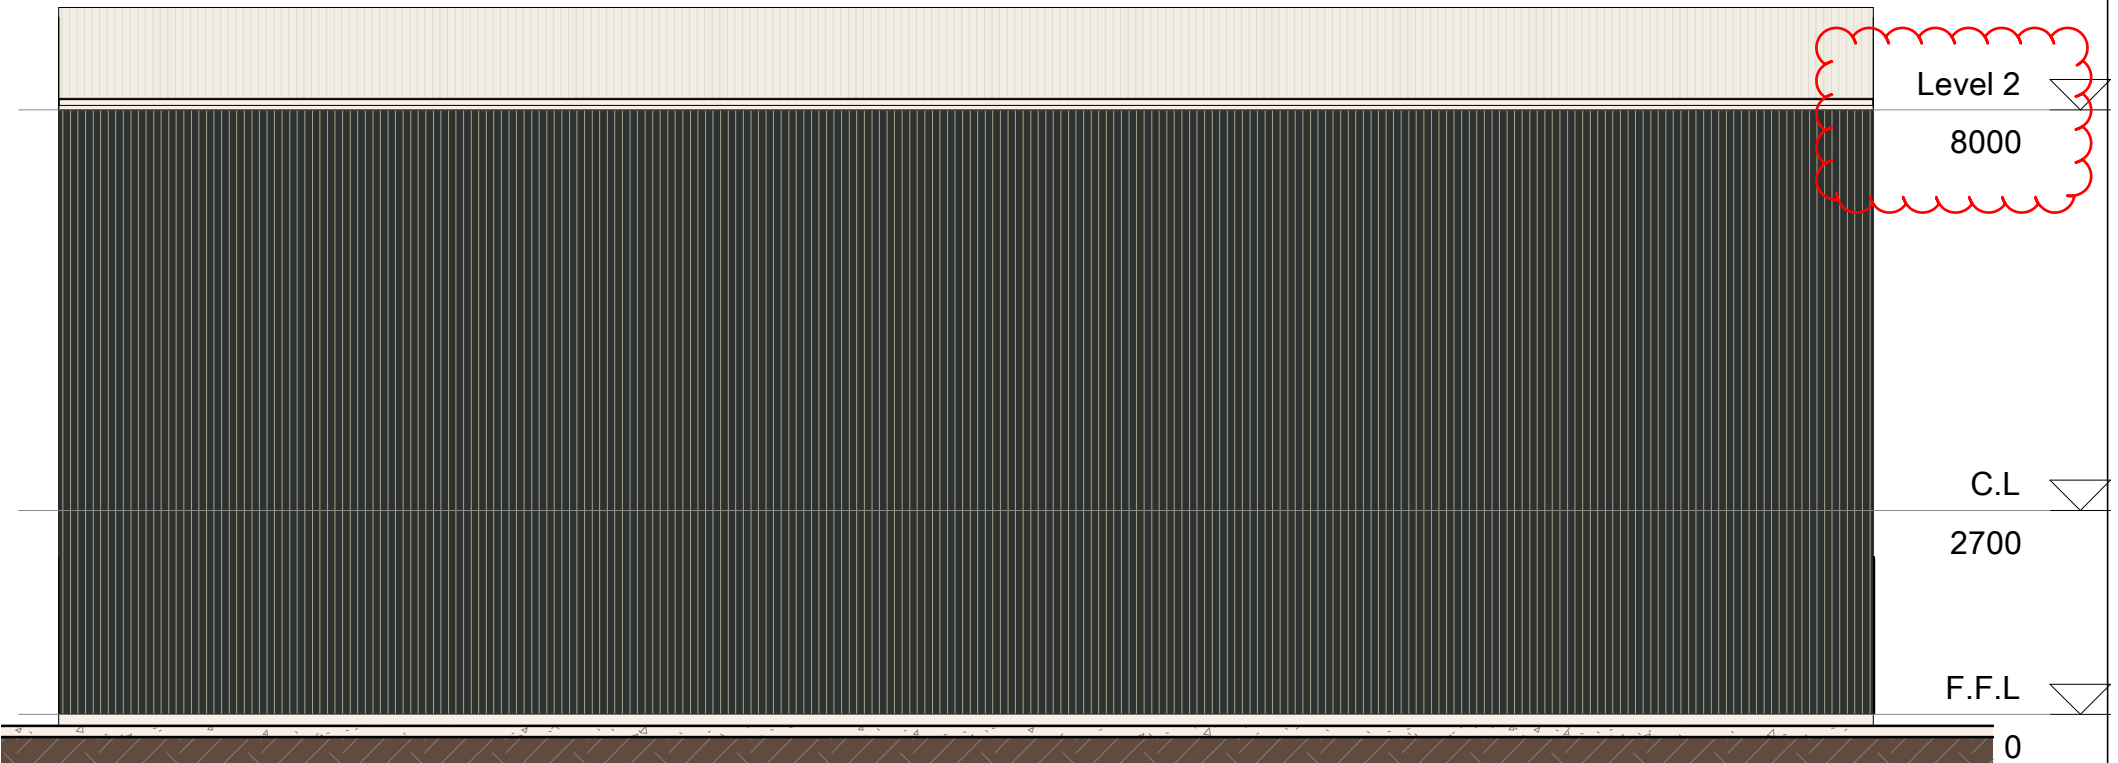

Workshop 1 Elevation 2
1 : 100

General Notes
All materials and work practices shall comply with the Building Code of Australia 2019 and all relevant current Australian Standards. All dimensions and levels are to be checked and verified by owner/builder and any discrepancies in the documents must be resolved before ordering or commencement of any works. The contractor/builder is responsible for setting out and checking all levels and measurements onsite.


Proposed Shed & Office Lot 505 Pedretti Road, Picton, For Byass Engineering	Revision Schedule			Workshop 1 Elevations	
	REV	DATE	DESCRIPTION	Sheet number	A06
	1	28.8.19	ISSUED FOR CONCEPT PLAN	Project number	0-2134
	2	5.11.19	ISSUED FOR DA	Date	28/08/2019
	3	16.3.20	AMENDED FOR DA	Drawn by	JG
			Scale	1 : 100	



Phone : 97217471 Fax : 97217471 Mobile : 041894579
 Email : ghasseb@westnet.com.au
 Address : 9b Wittenoom Street Bunbury WA 6230

26/03/2020 1:26:45 PM

P14 OF 18

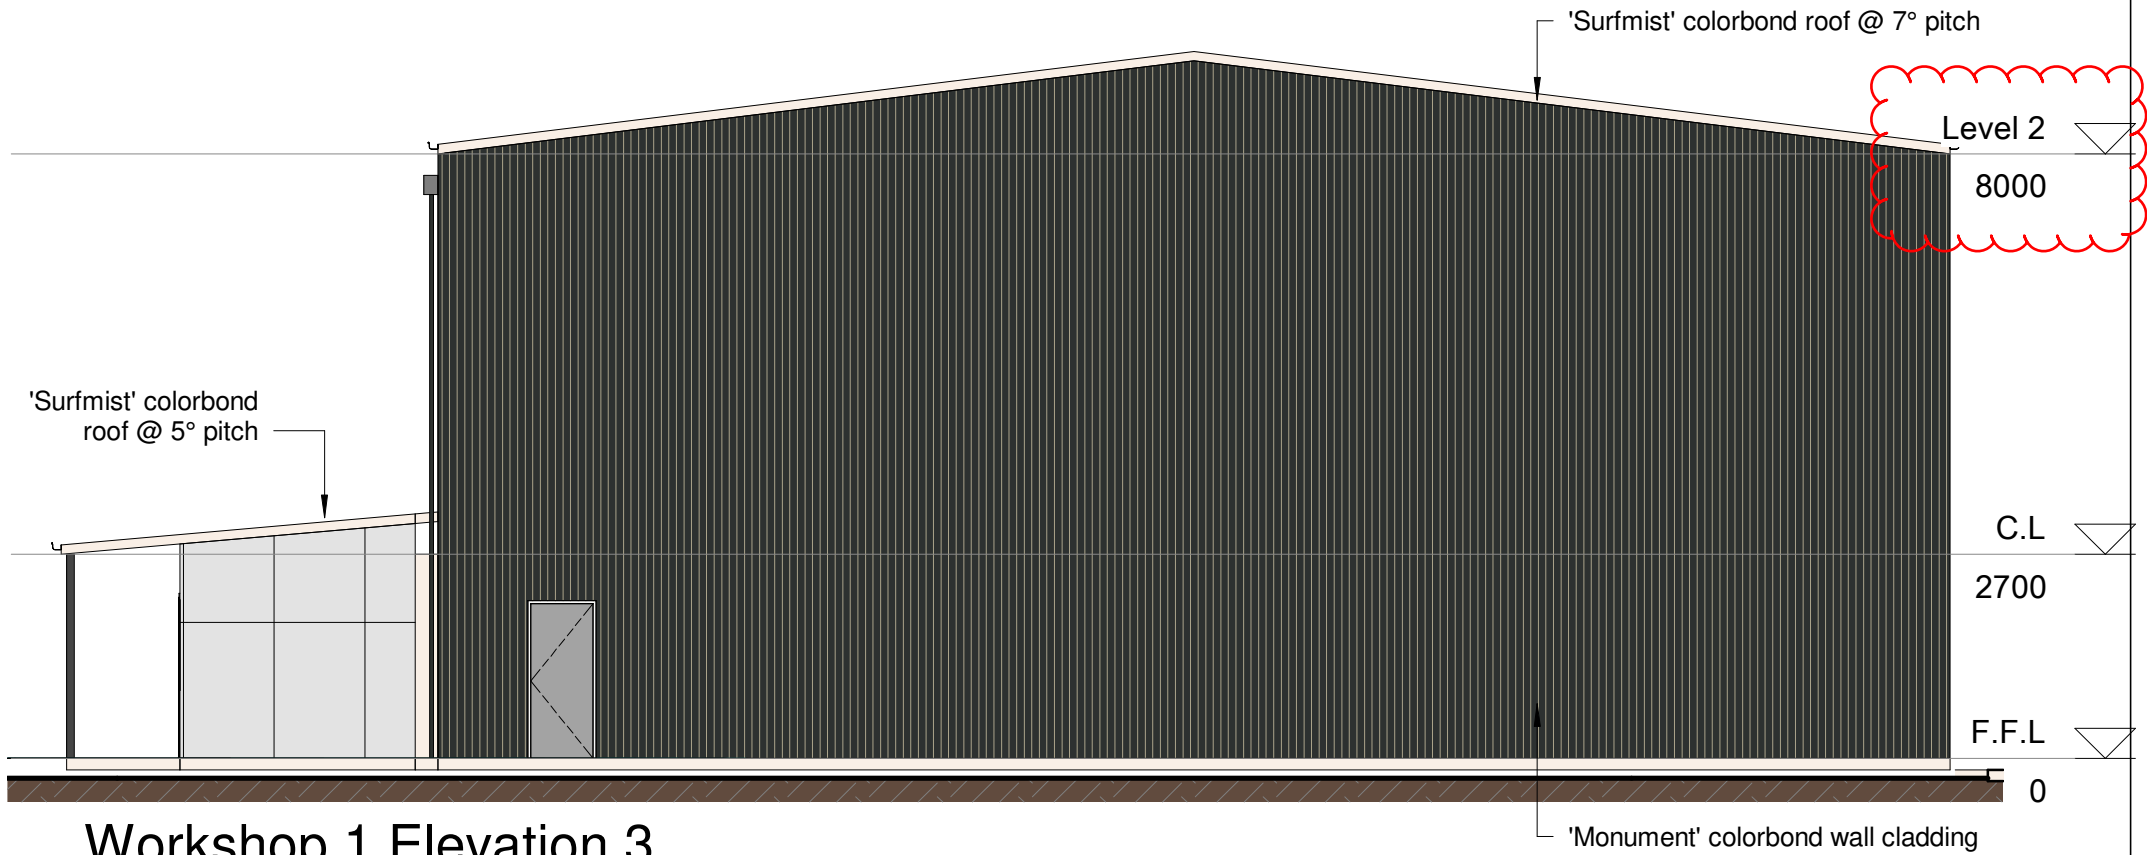

Workshop 1 Elevation 3

1 : 100

PLANS TO BE MODIFIED TO REFLECT PROPOSED 10M WALL HEIGHT FOR ALL SHEDS IF APPROVED BY COUNCIL

SIGNED 

MATT BYASS 27.7.2020



Workshop 1 Elevation 4

1 : 100

General Notes

All materials and work practices shall comply with the Building Code of Australia 2019 and all relevant current Australian Standards. All dimensions and levels are to be checked and verified by owner/builder and any discrepancies in the documents must be resolved before ordering or commencement of any works. The contractor/builder is responsible for setting out and checking all levels and measurements onsite.

<p>Proposed Shed & Office</p> <p>Lot 505 Pedretti Road, Picton, For Byass Engineering</p>	Revision Schedule			Workshop 1 Elevations	
	REV	DATE	DESCRIPTION	Sheet number	A07
	1	28.8.19	ISSUED FOR CONCEPT PLAN	Project number	0-2134
	2	5.11.19	ISSUED FOR DA	Date	28/08/2019
	3	16.3.20	AMENDED FOR DA	Drawn by	JG
			Scale	1 : 100	



GHASSEB DRAFTING



DESIGN & DRAFTING PRACTICE

Phone : 97217471 Fax : 97217471 Mobile : 041894579

Email : ghasseb@westnet.com.au

Address : 9b Wittenoom Street Bunbury WA 6230

26/03/2020 1:26:46 PM

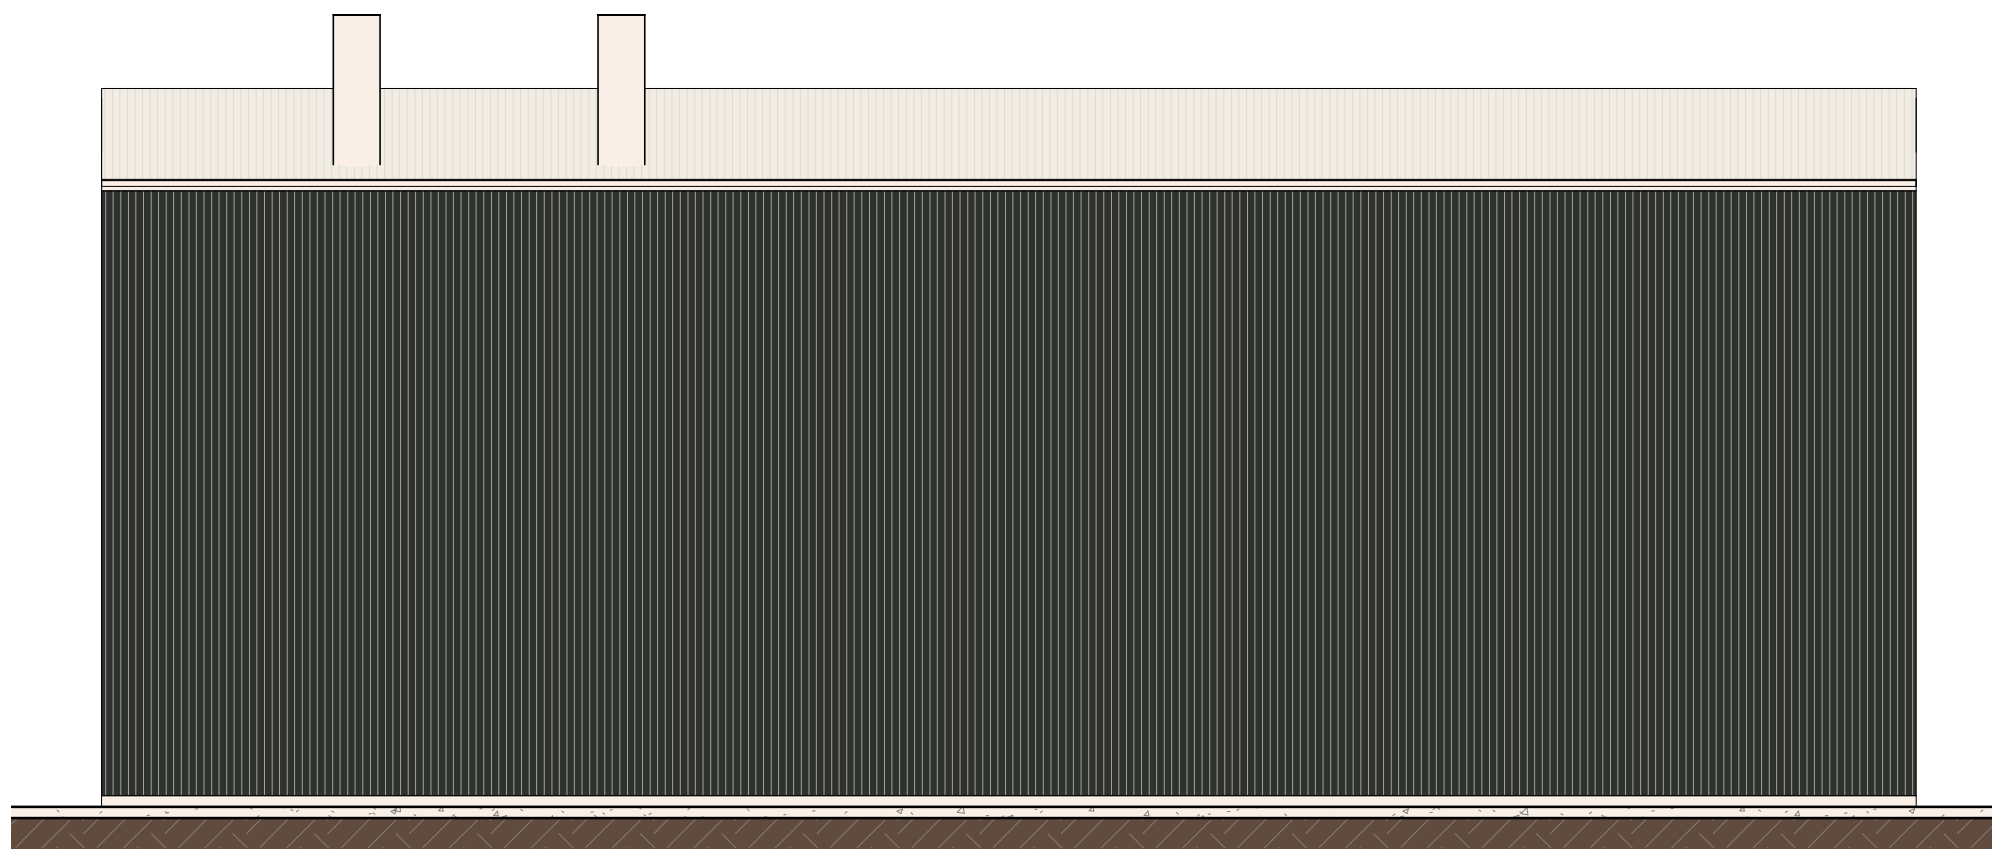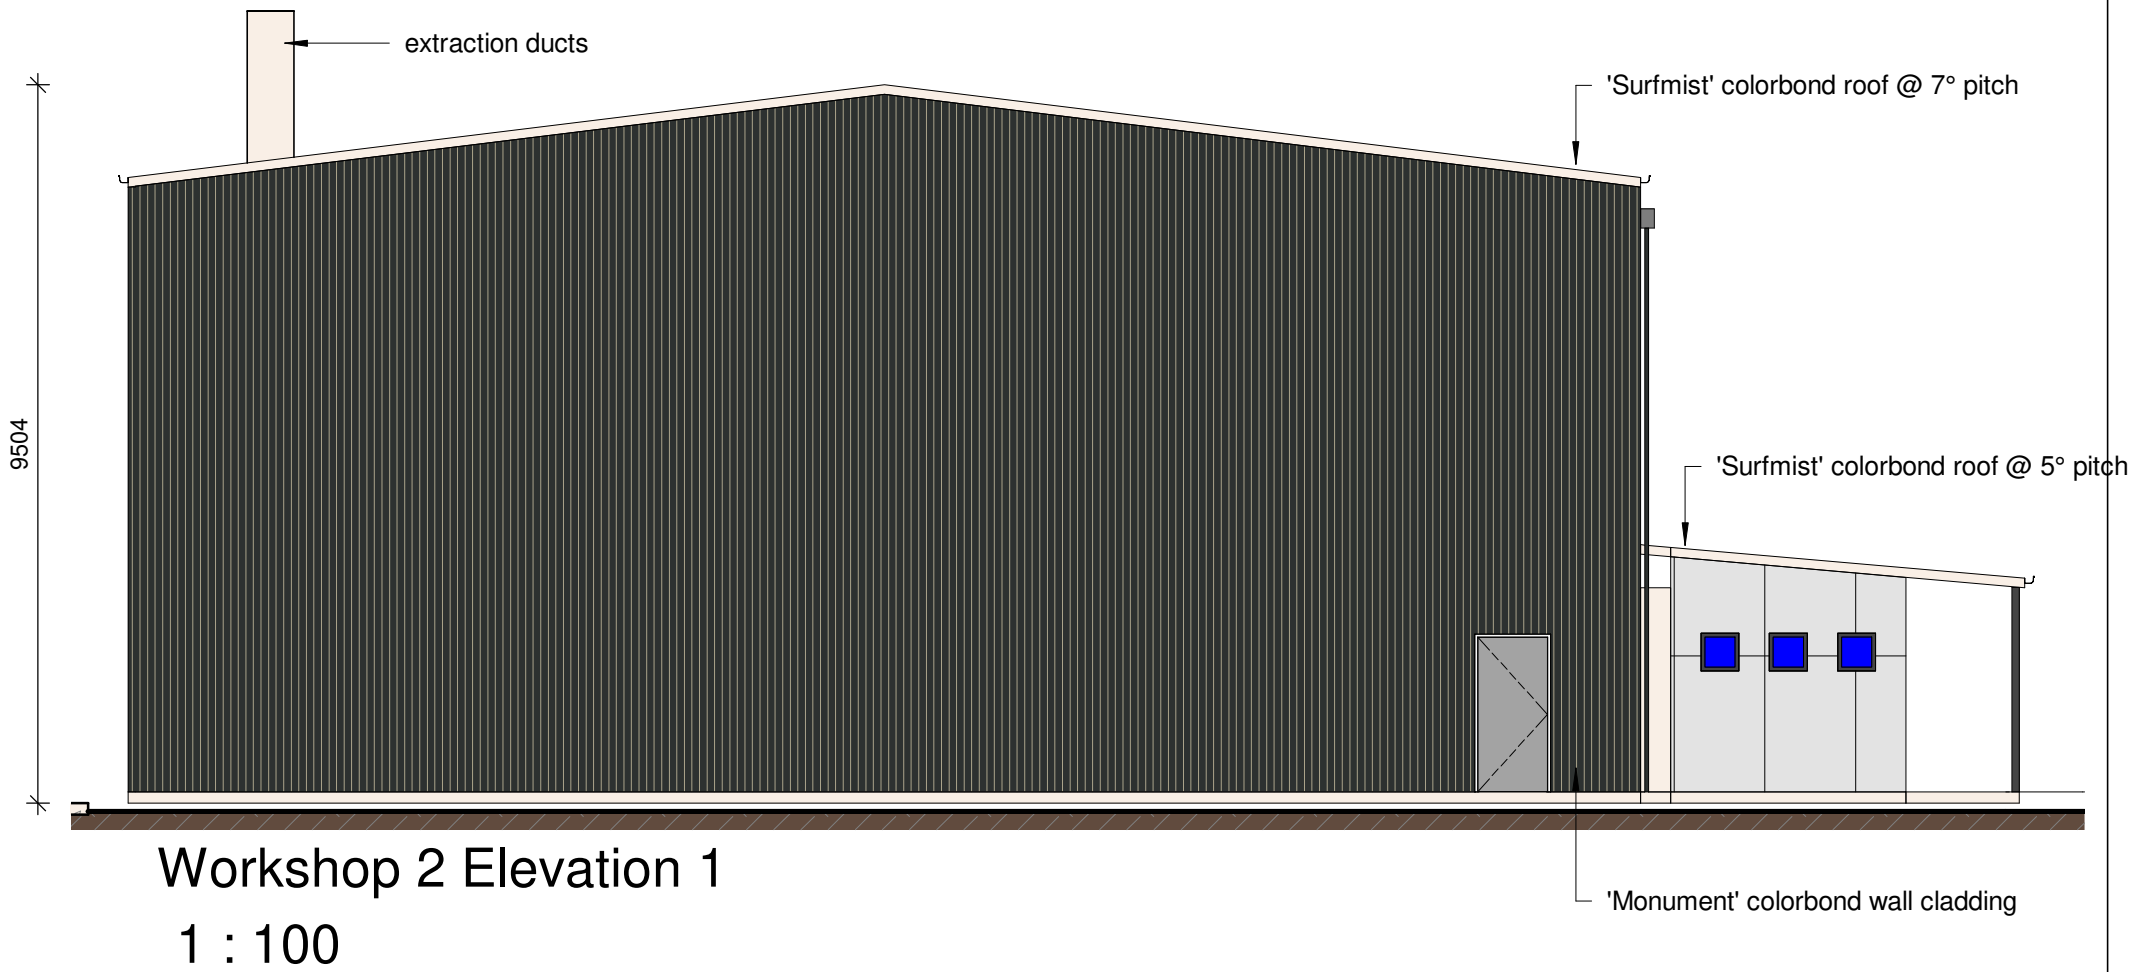

PLANS TO BE MODIFIED TO REFLECT PROPOSED 10M WALL HEIGHT FOR ALL SHEDS IF APPROVED BY COUNCIL

SIGNED 

MATT BYASS 27.7.2020

General Notes
 All materials and work practices shall comply with the Building Code of Australia 2019 and all relevant current Australian Standards.
 All dimensions and levels are to be checked and verified by owner/builder and any discrepancies in the documents must be resolved before ordering or commencement of any works. The contractor/builder is responsible for setting out and checking all levels and measurements onsite.


Proposed Shed & Office Lot 505 Pedretti Road, Picton, For Byass Engineering	Revision Schedule			Workshop 2 Elevations	
	REV	DATE	DESCRIPTION	Sheet number	A08
	1	28.8.19	ISSUED FOR CONCEPT PLAN	Project number	0-2134
	2	5.11.19	ISSUED FOR DA	Date	28/08/2019
	3	16.3.20	AMENDED FOR DA	Drawn by	JG
				Scale	1 : 100



GHASSEB DRAFTING
 DESIGN & DRAFTING PRACTICE
 Phone : 97217471 Fax : 97217471 Mobile : 041894579
 Email : ghasseb@westnet.com.au
 Address : 9b Wittenoom Street Bunbury WA 6230

26/03/2020 1:26:46 PM

P16 OF 18

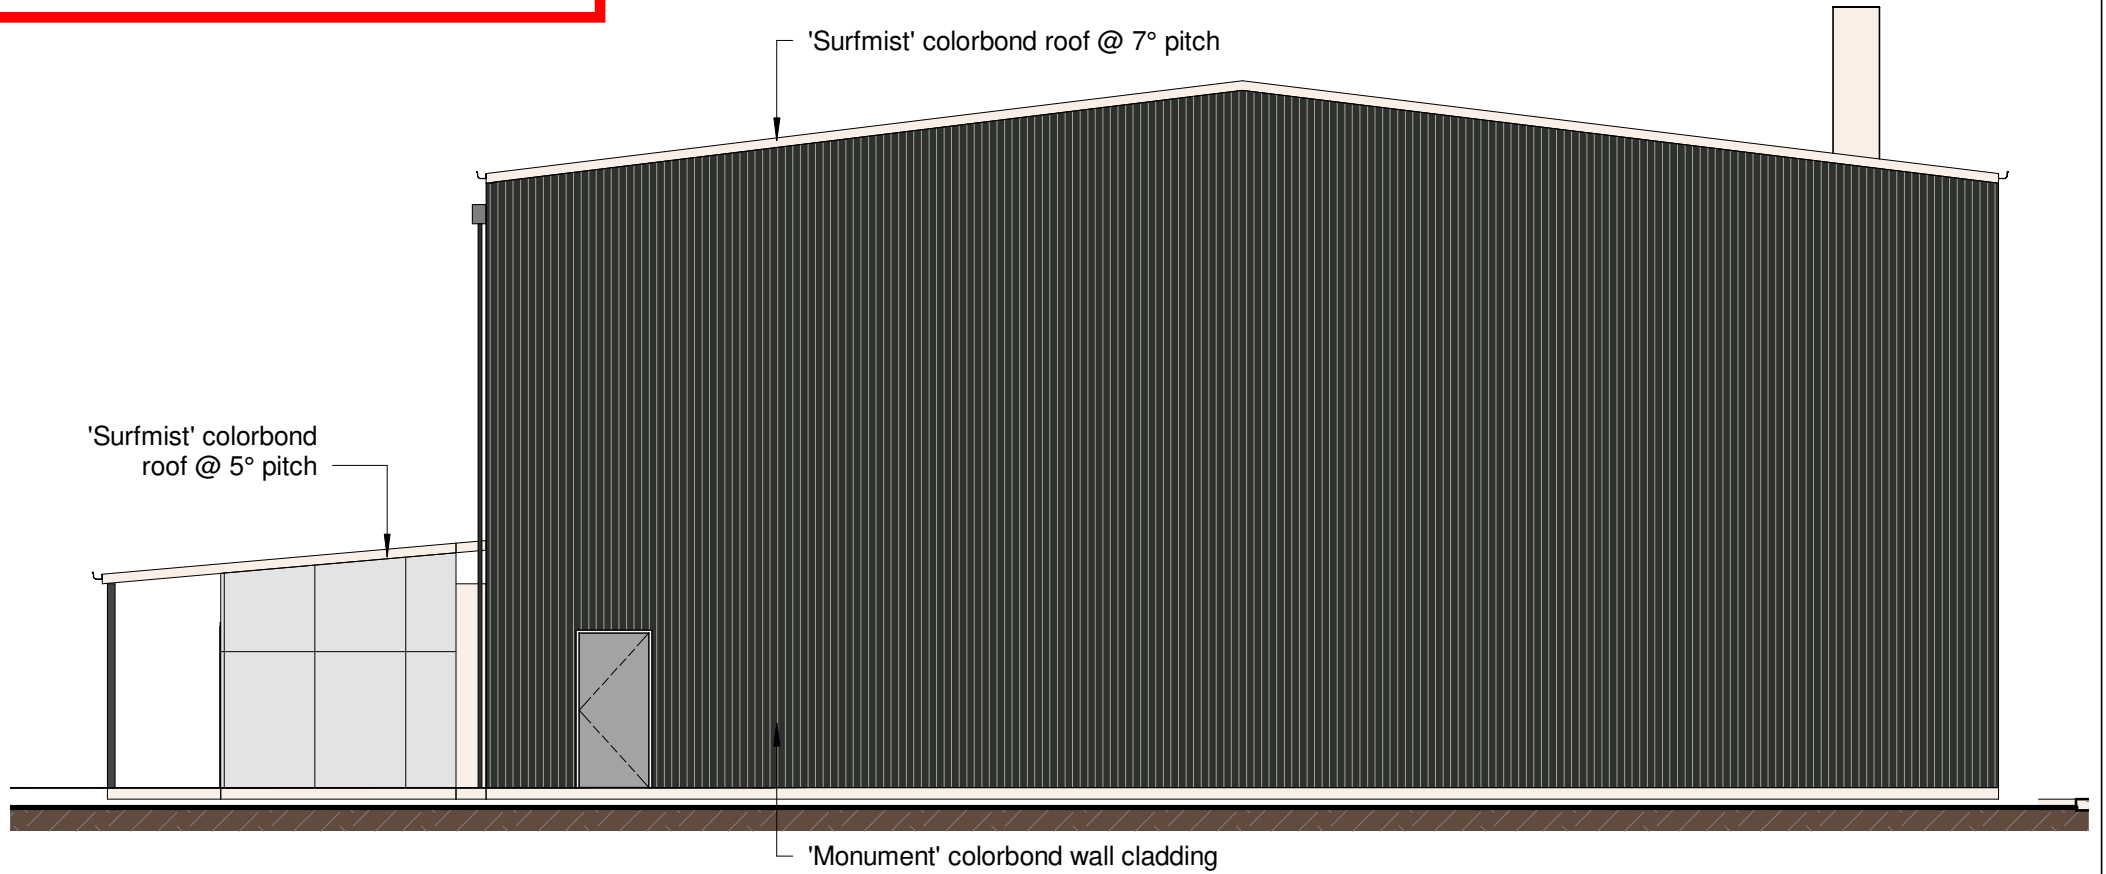

Workshop 2 Elevation 3
1 : 100



Workshop 2 Elevation 4
1 : 100

ExoTec cladding with grey paint finish

PLANS TO BE MODIFIED TO REFLECT PROPOSED 10M WALL HEIGHT FOR ALL SHEDS IF APPROVED BY COUNCIL

SIGNED 

MATT BYASS 27.7.2020

General Notes
All materials and work practices shall comply with the Building Code of Australia 2019 and all relevant current Australian Standards.
All dimensions and levels are to be checked and verified by owner/builder and any discrepancies in the documents must be resolved before ordering or commencement of any works. The contractor/builder is responsible for setting out and checking all levels and measurements onsite.

Proposed Shed & Office	Revision Schedule		Workshop 2 Elevations	
	REV	DATE	DESCRIPTION	Sheet number
Lot 505 Pedretti Road, Picton, For Byass Engineering	1	29.10.19	REVISED CONCEPT PLAN	A09
	2	5.11.19	ISSUED FOR DA	Project number 0-2134
	3	16.3.20	AMENDED FOR DA	Date 28/08/2019
				Drawn by JG
			Scale 1 : 100	



Phone : 97217471 Fax : 97217471 Mobile : 041894579
Email : ghasseb@westnet.com.au
Address : 9b Wittenoom Street Bunbury WA 6230

26/03/2020 1:26:47 PM




3D View 1


PLANS TO BE MODIFIED TO REFLECT PROPOSED 10M WALL HEIGHT FOR ALL SHEDS IF APPROVED BY COUNCIL

SIGNED 

MATT BYASS 27.7.2020

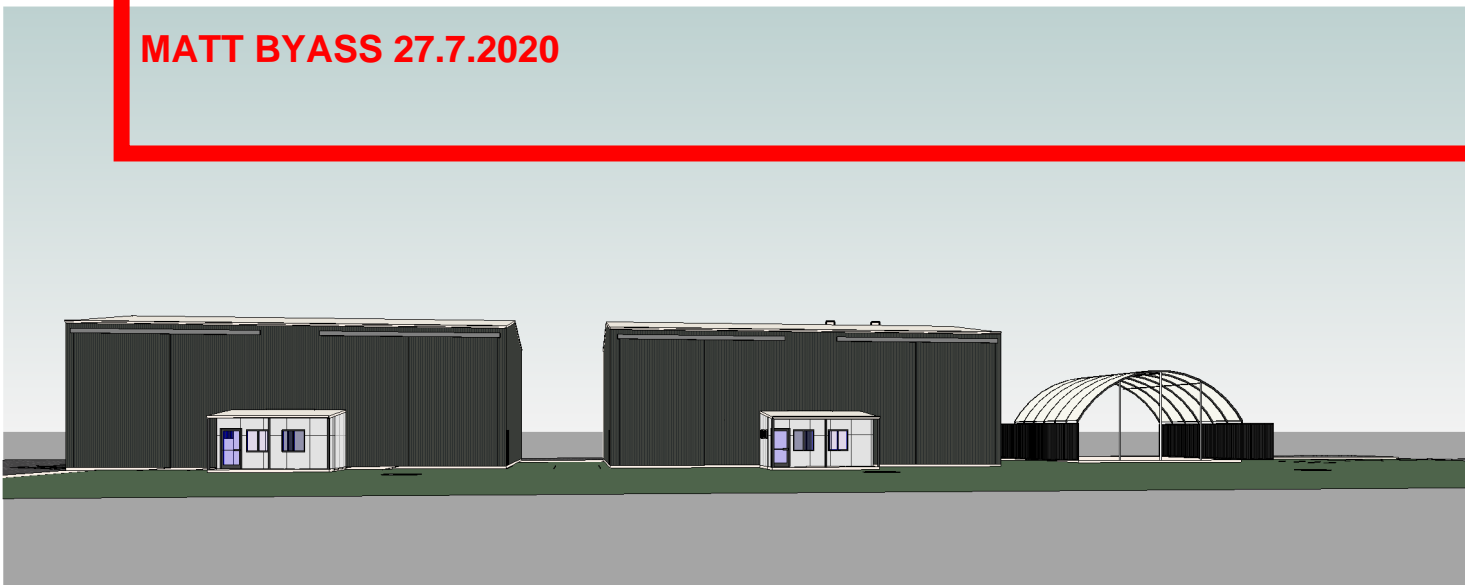

3D View 2

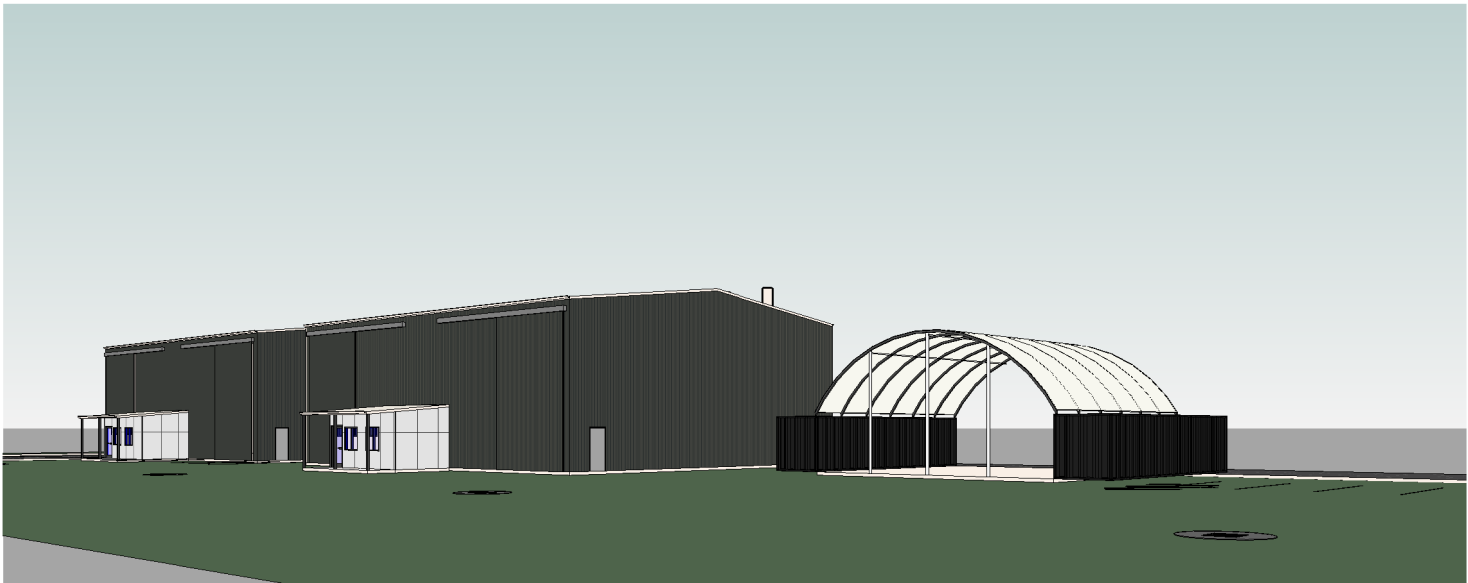

3D View 3

General Notes
All materials and work practices shall comply with the Building Code of Australia 2019 and all relevant current Australian Standards.
All dimensions and levels are to be checked and verified by owner/builder and any discrepancies in the documents must be resolved before ordering or commencement of any works. The contractor/builder is responsible for setting out and checking all levels and measurements onsite.

Proposed Shed & Office Lot 505 Pedretti Road, Picton, For Byass Engineering	Revision Schedule			3D Views	
	REV	DATE	DESCRIPTION	Sheet number	A11
	1	28.8.19	ISSUED FOR CONCEPT PLAN	Project number	0-2134
	2	5.11.19	ISSUED FOR DA	Date	28/08/2019
	3	16.3.20	AMENDED FOR DA	Drawn by	JG
			Scale		



Phone : 97217471 Fax : 97217471 Mobile : 041894579
Email : ghasseb@westnet.com.au
Address : 9b Wittenoom Street Bunbury WA 6230