

AMENDMENTS

No.	DESCRIPTION	APPROVED & DATE
A	ISSUED FOR REVIEW	P.M. 30-10-19
B	ISSUED FOR REVIEW	C.M. 21-02-20
C	ISSUED FOR USE	C.M. 12-03-20

NOTES

- DRAWING TO BE READ IN CONJUNCTION TO URBAN AND LANDSCAPE DESIGN FRAMEWORK.
- ALL DIMENSIONS AND LEVELS ARE IN METRES UNLESS NOTED OTHERWISE.

LEGEND

- SITE BOUNDARY
- CADASTRAL BOUNDARY
- NOISE WALL
- BARRIER (REFER TO CIVIL DRAWINGS FOR TYPES)
- INDICATIVE FAUNA CROSSING
- EXISTING VEGETATION TO BE RETAINED
- HARD:**
 - GRAVEL
 - HARDSCAPE
 - FEATURE HARDSCAPE
- SOFT:**
 - PROPOSED TREES
 - AMENITY CORRIDOR - TREES
 - SCREENING PLANTING
 - DRY GRASS
 - FEATURE PLANTING
 - MEDIAN / AMENITY PLANTING
 - PARKLAND PLANTING
 - DENSE PARKLAND PLANTING
 - PARKLAND - RIPARIAN
 - REVEGETATION PLANTING
 - REVEGETATION - RIPARIAN
 - RIPARIAN PLANTING
 - DRAINAGE/ SWALE PLANTING
 - RIP & REHAB PLANTING
 - LEGACY PLANTING - REVEGE
 - EXISTING VEGETATION TO BE RETAINED & INFILLED

METADATA

GROUND SURVEY STANDARD: 67-08-043
 DATE OF CAPTURE: VARIOUS
 MAPPING SURVEY STANDARD: 67-08-044
 DATE OF CAPTURE: VARIOUS
 MAIN ROADS PROJECT ZONE: PCG94
 HEIGHT DATUM: AHD




DRAWING NUMBER BORR-01-DG-LA-0107 REV C
 DESIGNED / DRAWN M.D / J.T
 VERIFIED
 DIRECTOR



MRWA FILE NUMBER
 APPROVED (MRWA)

BORR NORTH PROJECT CASE
 BUNBURY OUTER RING ROAD (H058)
 CLIFTON RD TO SOUTH WEST HWY (SOUTH)
 LANDSCAPE
 SHEET 7

LOCAL AUTHORITY
 DRAWING NUMBER
BORR-01-DG-LA-0107

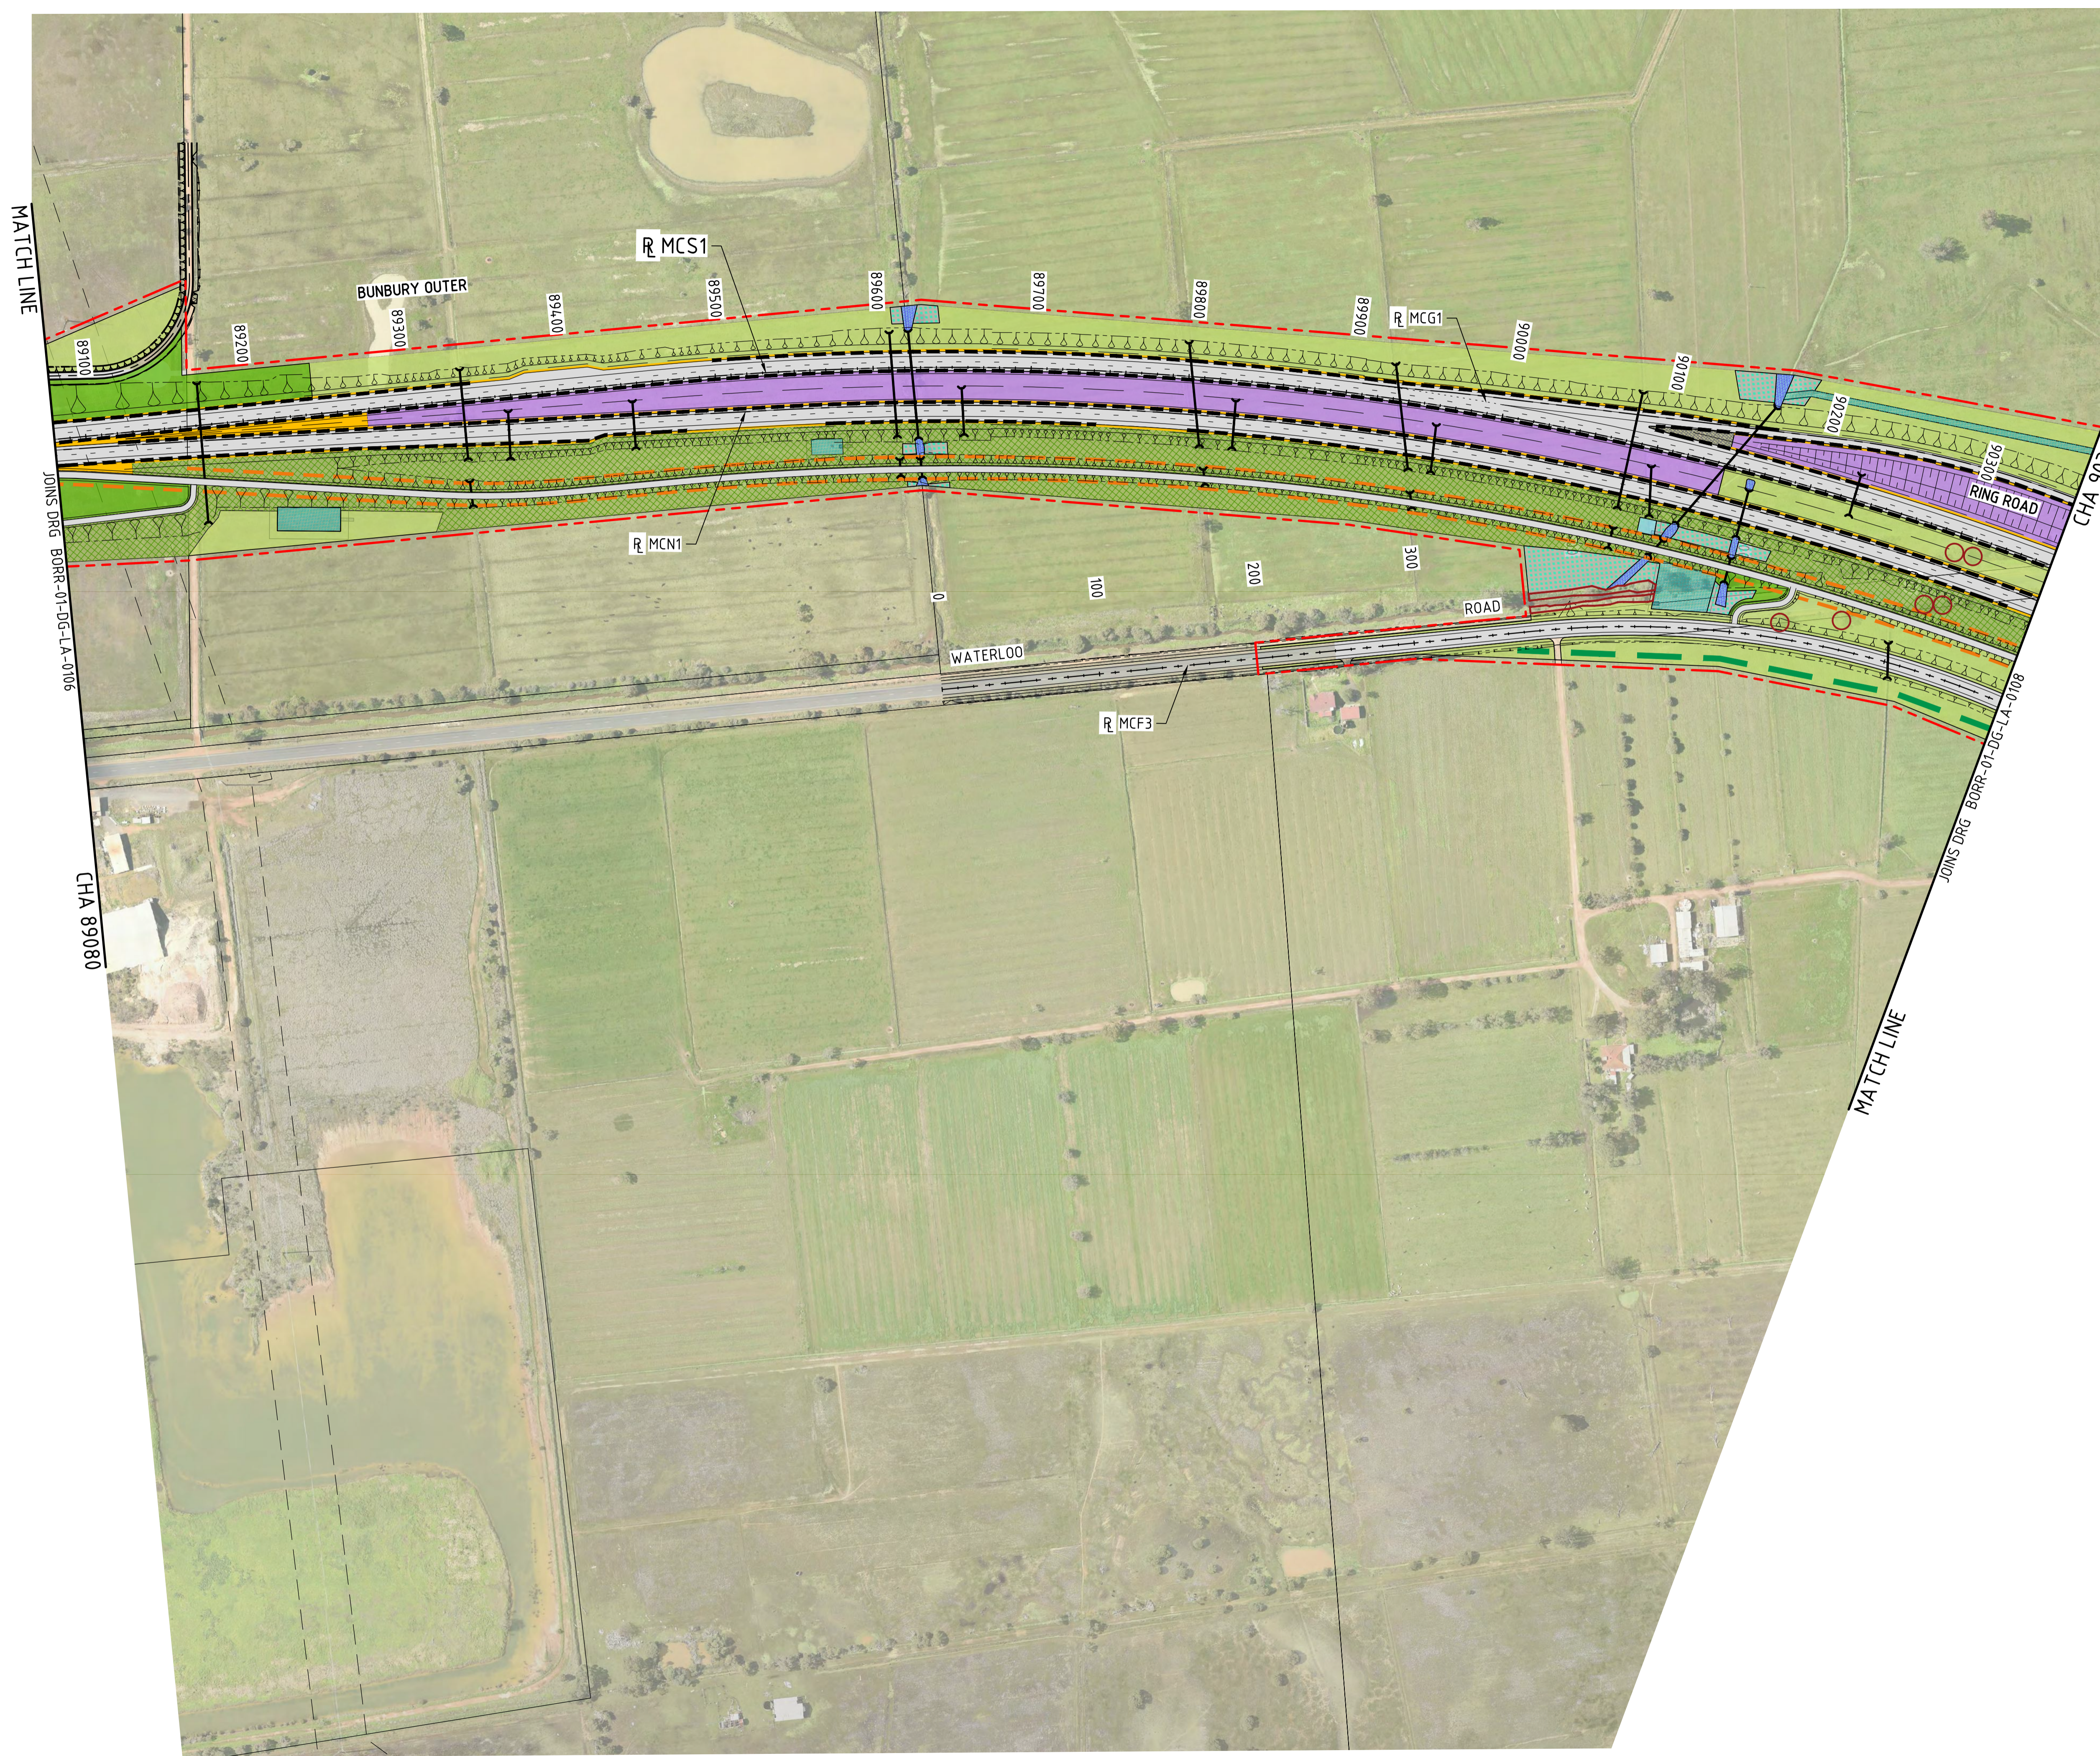

1:2000
 0 20m 40 60 80 100 120 140 160 180 200 220 240 260 280 300
 SCALES
A
1

No.	DESCRIPTION	APPROVED & DATE
A	ISSUED FOR REVIEW	P.M. 30-10-19
B	ISSUED FOR REVIEW	C.M. 21-02-20
C	ISSUED FOR USE	C.M. 12-03-20

NOTES

1. DRAWING TO BE READ IN CONJUNCTION TO URBAN AND LANDSCAPE DESIGN FRAMEWORK.
2. ALL DIMENSIONS AND LEVELS ARE IN METRES UNLESS NOTED OTHERWISE.

LEGEND


- SITE BOUNDARY
- CADASTRAL BOUNDARY
- NOISE WALL
- BARRIER (REFER TO CIVIL DRAWINGS FOR TYPES)
- INDICATIVE FAUNA CROSSING
- EXISTING VEGETATION TO BE RETAINED
- HARD:**
 - GRAVEL
 - HARDSCAPE
 - FEATURE HARDSCAPE
- SOFT:**
 - PROPOSED TREES
 - AMENITY CORRIDOR - TREES
 - SCREENING PLANTING
 - DRY GRASS
 - FEATURE PLANTING
 - MEDIAN / AMENITY PLANTING
 - PARKLAND PLANTING
 - DENSE PARKLAND PLANTING
 - PARKLAND - RIPARIAN
 - REVEGETATION PLANTING
 - REVEGETATION - RIPARIAN
 - RIPARIAN PLANTING
 - DRAINAGE/ SWALE PLANTING
 - RIP & REHAB PLANTING
 - LEGACY PLANTING - REVEGE
 - EXISTING VEGETATION TO BE RETAINED & INFILLED

METADATA

GROUND SURVEY STANDARD: 67-08-043
 DATE OF CAPTURE: VARIOUS
 MAPPING SURVEY STANDARD: 67-08-044
 DATE OF CAPTURE: VARIOUS
 MAIN ROADS PROJECT ZONE: PCG94
 HEIGHT DATUM: AHD



DRAWING NUMBER BORR-01-DG-LA-0108 REV C
 DESIGNED / DRAWN M.D / J.T
 VERIFIED
 DIRECTOR

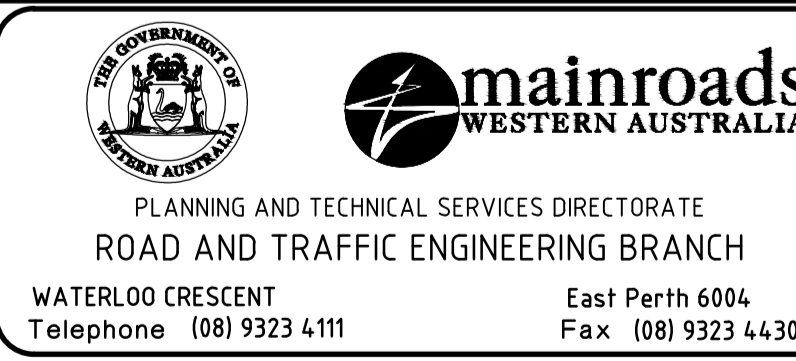

MRWA FILE NUMBER
 APPROVED (MRWA)

BORR NORTH PROJECT CASE
 BUNBURY OUTER RING ROAD (H058)
 CLIFTON RD TO SOUTH WEST HWY (SOUTH)
LANDSCAPE
 SHEET 8

LOCAL AUTHORITY
 DRAWING NUMBER
BORR-01-DG-LA-0108



CHA 90360

JOINS DRG BORR-01-DG-LA-0107

MATCH LINE

MATCH LINE

CHA 91700

JOINS DRG BORR-01-DG-LA-0109

CHA 1700 (MCF3)

JOINS DRG BORR-01-DG-LA-0153

1:2000

SCALES
A
1

No.	DESCRIPTION	APPROVED & DATE
A	ISSUED FOR REVIEW	P.M. 30-10-19
B	ISSUED FOR REVIEW	C.M. 21-02-20
C	ISSUED FOR USE	C.M. 12-03-20

NOTES

- DRAWING TO BE READ IN CONJUNCTION TO URBAN AND LANDSCAPE DESIGN FRAMEWORK.
- ALL DIMENSIONS AND LEVELS ARE IN METRES UNLESS NOTED OTHERWISE.

LEGEND

- SITE BOUNDARY
- CADASTRAL BOUNDARY
- NOISE WALL
- BARRIER (REFER TO CIVIL DRAWINGS FOR TYPES)
- INDICATIVE FAUNA CROSSING
- EXISTING VEGETATION TO BE RETAINED
- HARD:**
 - GRAVEL
 - HARDSCAPE
 - FEATURE HARDSCAPE
- SOFT:**
 - PROPOSED TREES
 - AMENITY CORRIDOR - TREES
 - SCREENING PLANTING
 - DRY GRASS
 - FEATURE PLANTING
 - MEDIAN / AMENITY PLANTING
 - PARKLAND PLANTING
 - DENSE PARKLAND PLANTING
 - PARKLAND - RIPARIAN
 - REVEGETATION PLANTING
 - REVEGETATION - RIPARIAN
 - RIPARIAN PLANTING
 - DRAINAGE / SWALE PLANTING
 - RIP & REHAB PLANTING
 - LEGACY PLANTING - REVEGE
 - EXISTING VEGETATION TO BE RETAINED & INFILLED

METADATA

GROUND SURVEY STANDARD: 67-08-043
 DATE OF CAPTURE: VARIOUS
 MAPPING SURVEY STANDARD: 67-08-044
 DATE OF CAPTURE: VARIOUS
 MAIN ROADS PROJECT ZONE: PCG94
 HEIGHT DATUM: AHD



DRAWING NUMBER BORR-01-DG-LA-0109 REV C
 DESIGNED / DRAWN M.D / J.T
 VERIFIED
 DIRECTOR




PLANNING AND TECHNICAL SERVICES DIRECTORATE
 ROAD AND TRAFFIC ENGINEERING BRANCH
 WATERLOO CRESCENT East Perth 6004
 Telephone (08) 9323 4111 Fax (08) 9323 4430

MRWA FILE NUMBER
 APPROVED (MRWA)

BORR NORTH PROJECT CASE
 BUNBURY OUTER RING ROAD (H058)
 CLIFTON RD TO SOUTH WEST HWY (SOUTH)
 LANDSCAPE
 SHEET 9

LOCAL AUTHORITY
 DRAWING NUMBER
BORR-01-DG-LA-0109

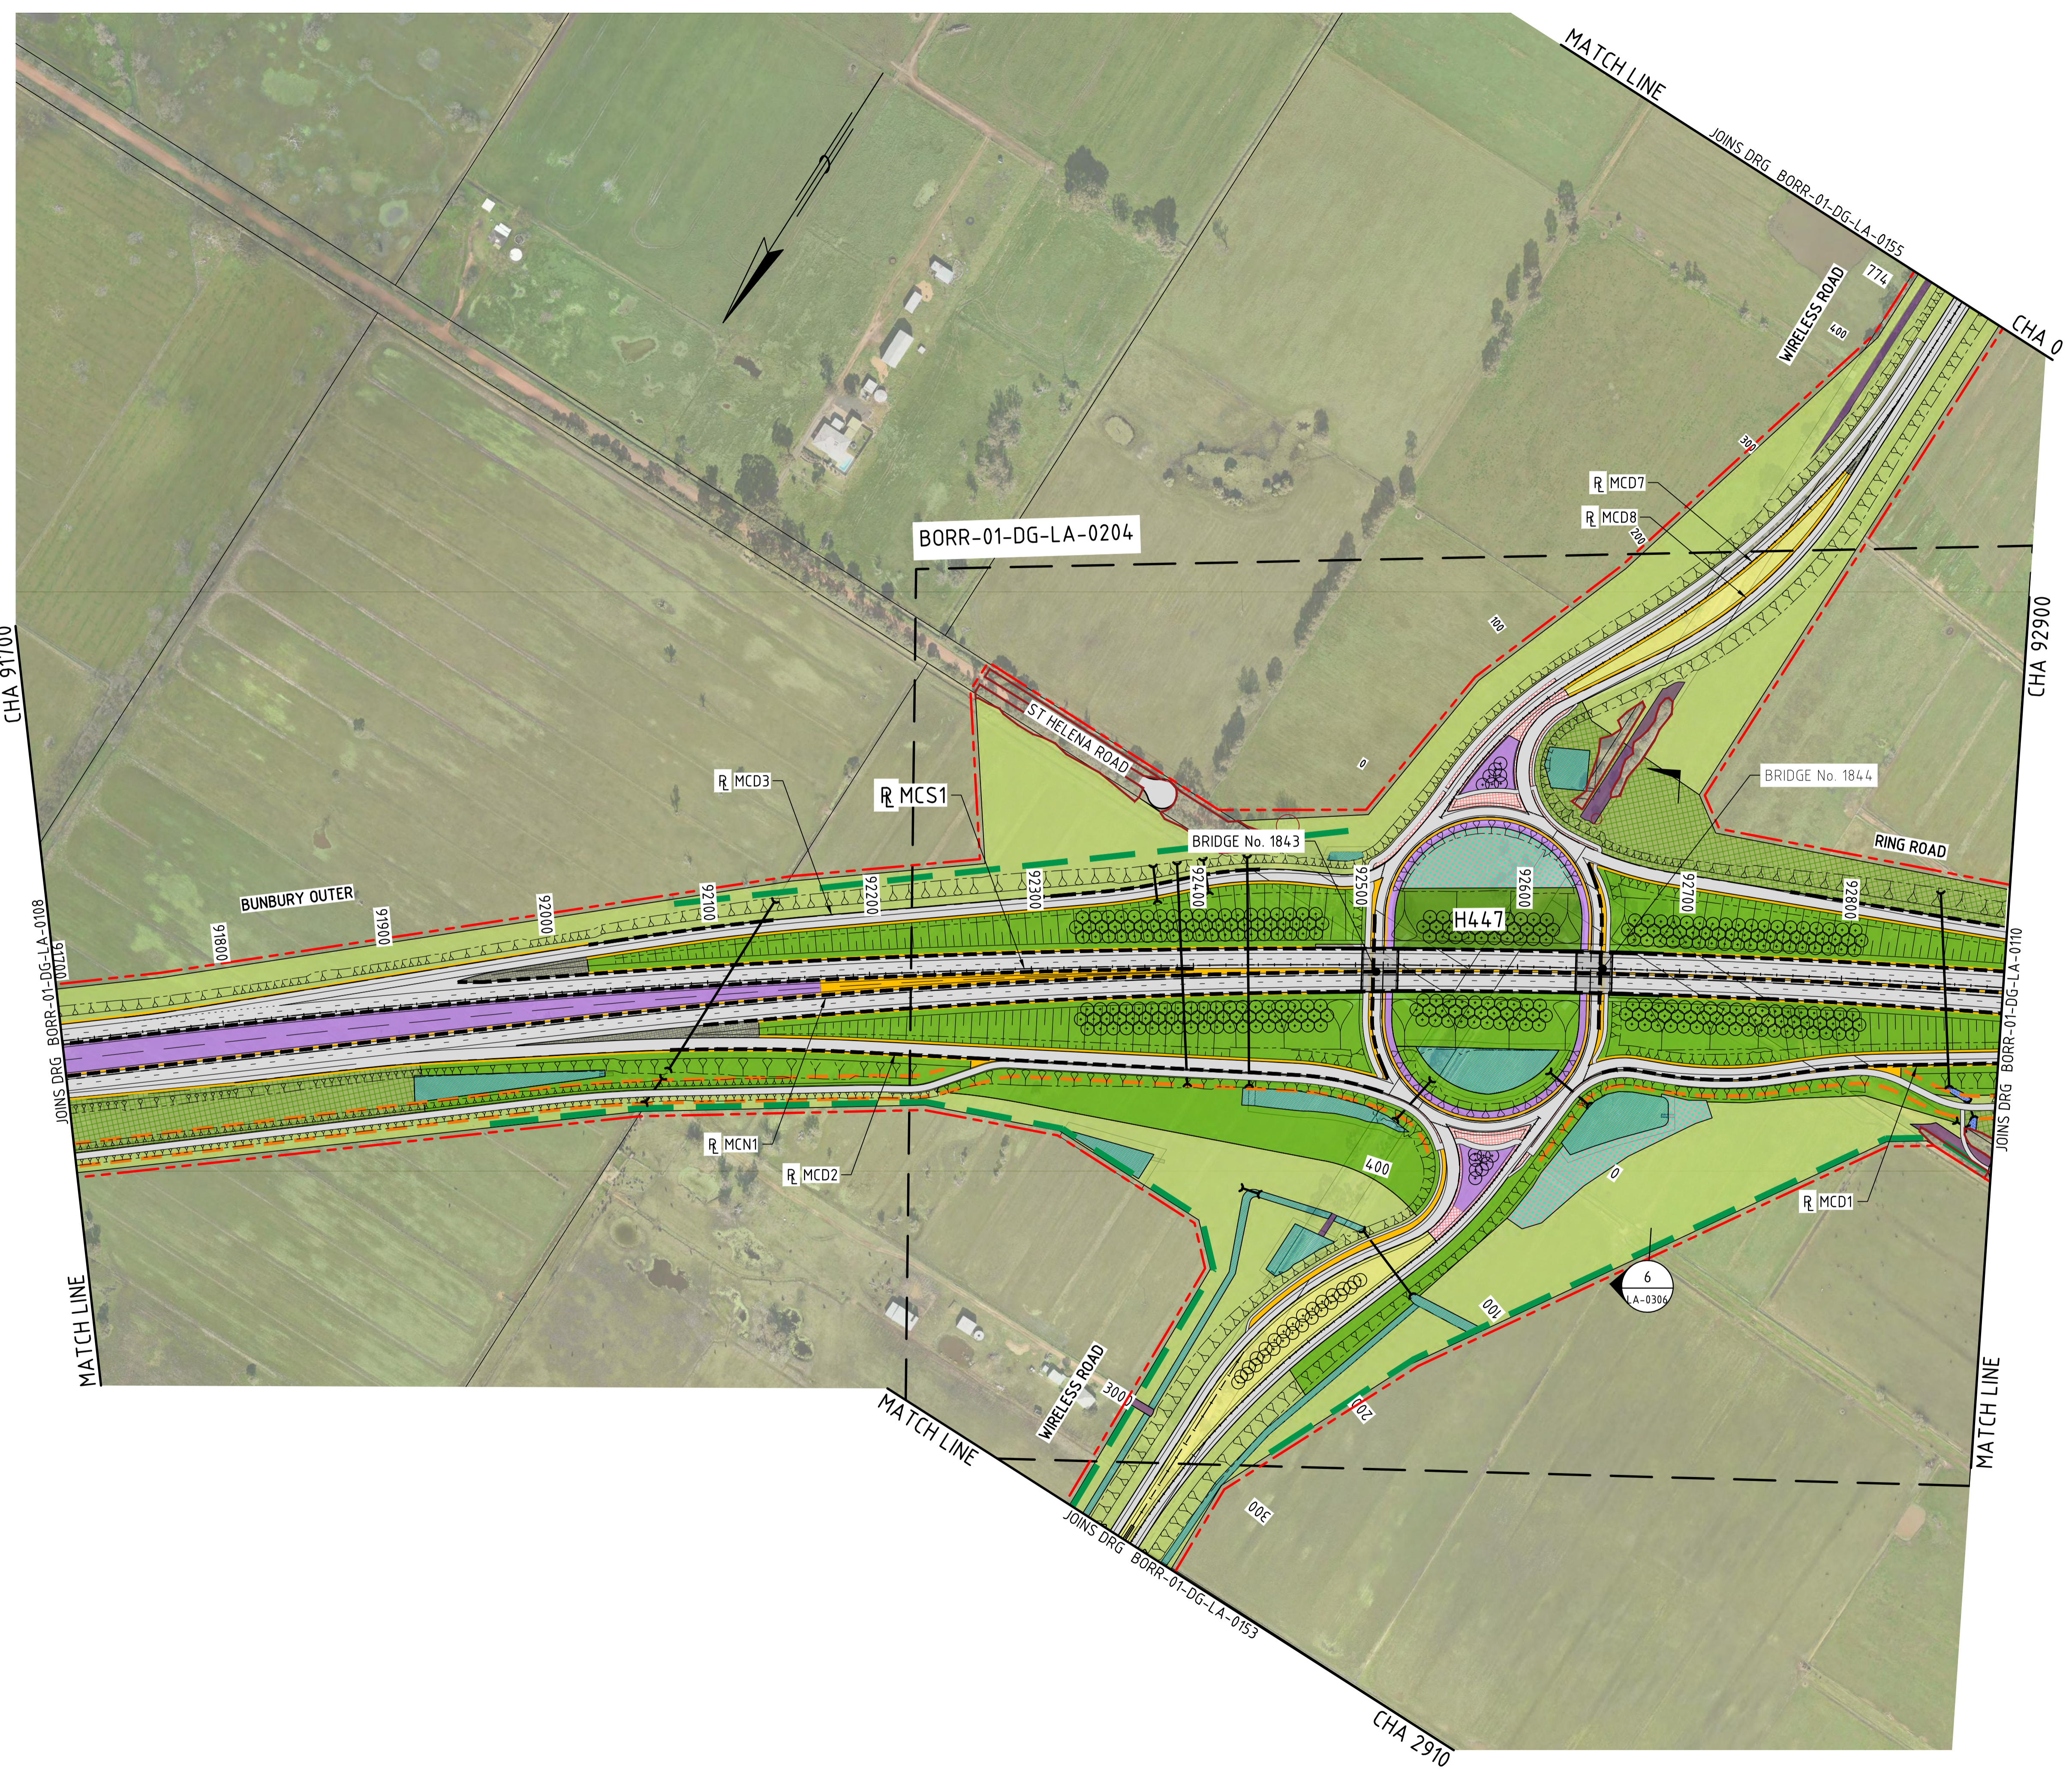

1:2000

A 1

AMENDMENTS

No.	DESCRIPTION	APPROVED & DATE
A	ISSUED FOR REVIEW	P.M. 30-10-19
B	ISSUED FOR REVIEW	C.M. 21-02-20
C	ISSUED FOR USE	C.M. 12-03-20

NOTES

1. DRAWING TO BE READ IN CONJUNCTION TO URBAN AND LANDSCAPE DESIGN FRAMEWORK.
2. ALL DIMENSIONS AND LEVELS ARE IN METRES UNLESS NOTED OTHERWISE.

LEGEND

- - - - - SITE BOUNDARY
- - - - - CADASTRAL BOUNDARY
- - - - - NOISE WALL
- - - - - BARRIER (REFER TO CIVIL DRAWINGS FOR TYPES)
- - - - - INDICATIVE FAUNA CROSSING
- - - - - EXISTING VEGETATION TO BE RETAINED
- HARD:**
- GRAVEL
- HARDSCAPE
- FEATURE HARDSCAPE
- SOFT:**
- PROPOSED TREES
- AMENITY CORRIDOR - TREES
- SCREENING PLANTING
- DRY GRASS
- FEATURE PLANTING
- MEDIAN / AMENITY PLANTING
- PARKLAND PLANTING
- DENSE PARKLAND PLANTING
- PARKLAND - RIPARIAN
- REVEGETATION PLANTING
- REVEGETATION - RIPARIAN
- RIPARIAN PLANTING
- DRAINAGE/ SWALE PLANTING
- RIP & REHAB PLANTING
- LEGACY PLANTING - REVEGE
- EXISTING VEGETATION TO BE RETAINED & INFILLED

METADATA

GROUND SURVEY STANDARD: 67-08-043
 DATE OF CAPTURE: VARIOUS
 MAPPING SURVEY STANDARD: 67-08-044
 DATE OF CAPTURE: VARIOUS
 MAIN ROADS PROJECT ZONE: PCG94
 HEIGHT DATUM: AHD





DRAWING NUMBER: BORR-01-DG-LA-0110 REV C
 DESIGNED / DRAWN: M.D / J.T
 VERIFIED:
 DIRECTOR:



MRWA FILE NUMBER
 APPROVED (MRWA)

BORR NORTH PROJECT CASE
 BUNBURY OUTER RING ROAD (H058)
 CLIFTON RD TO SOUTH WEST HWY (SOUTH)
LANDSCAPE
 SHEET 10

LOCAL AUTHORITY
 DRAWING NUMBER
BORR-01-DG-LA-0110

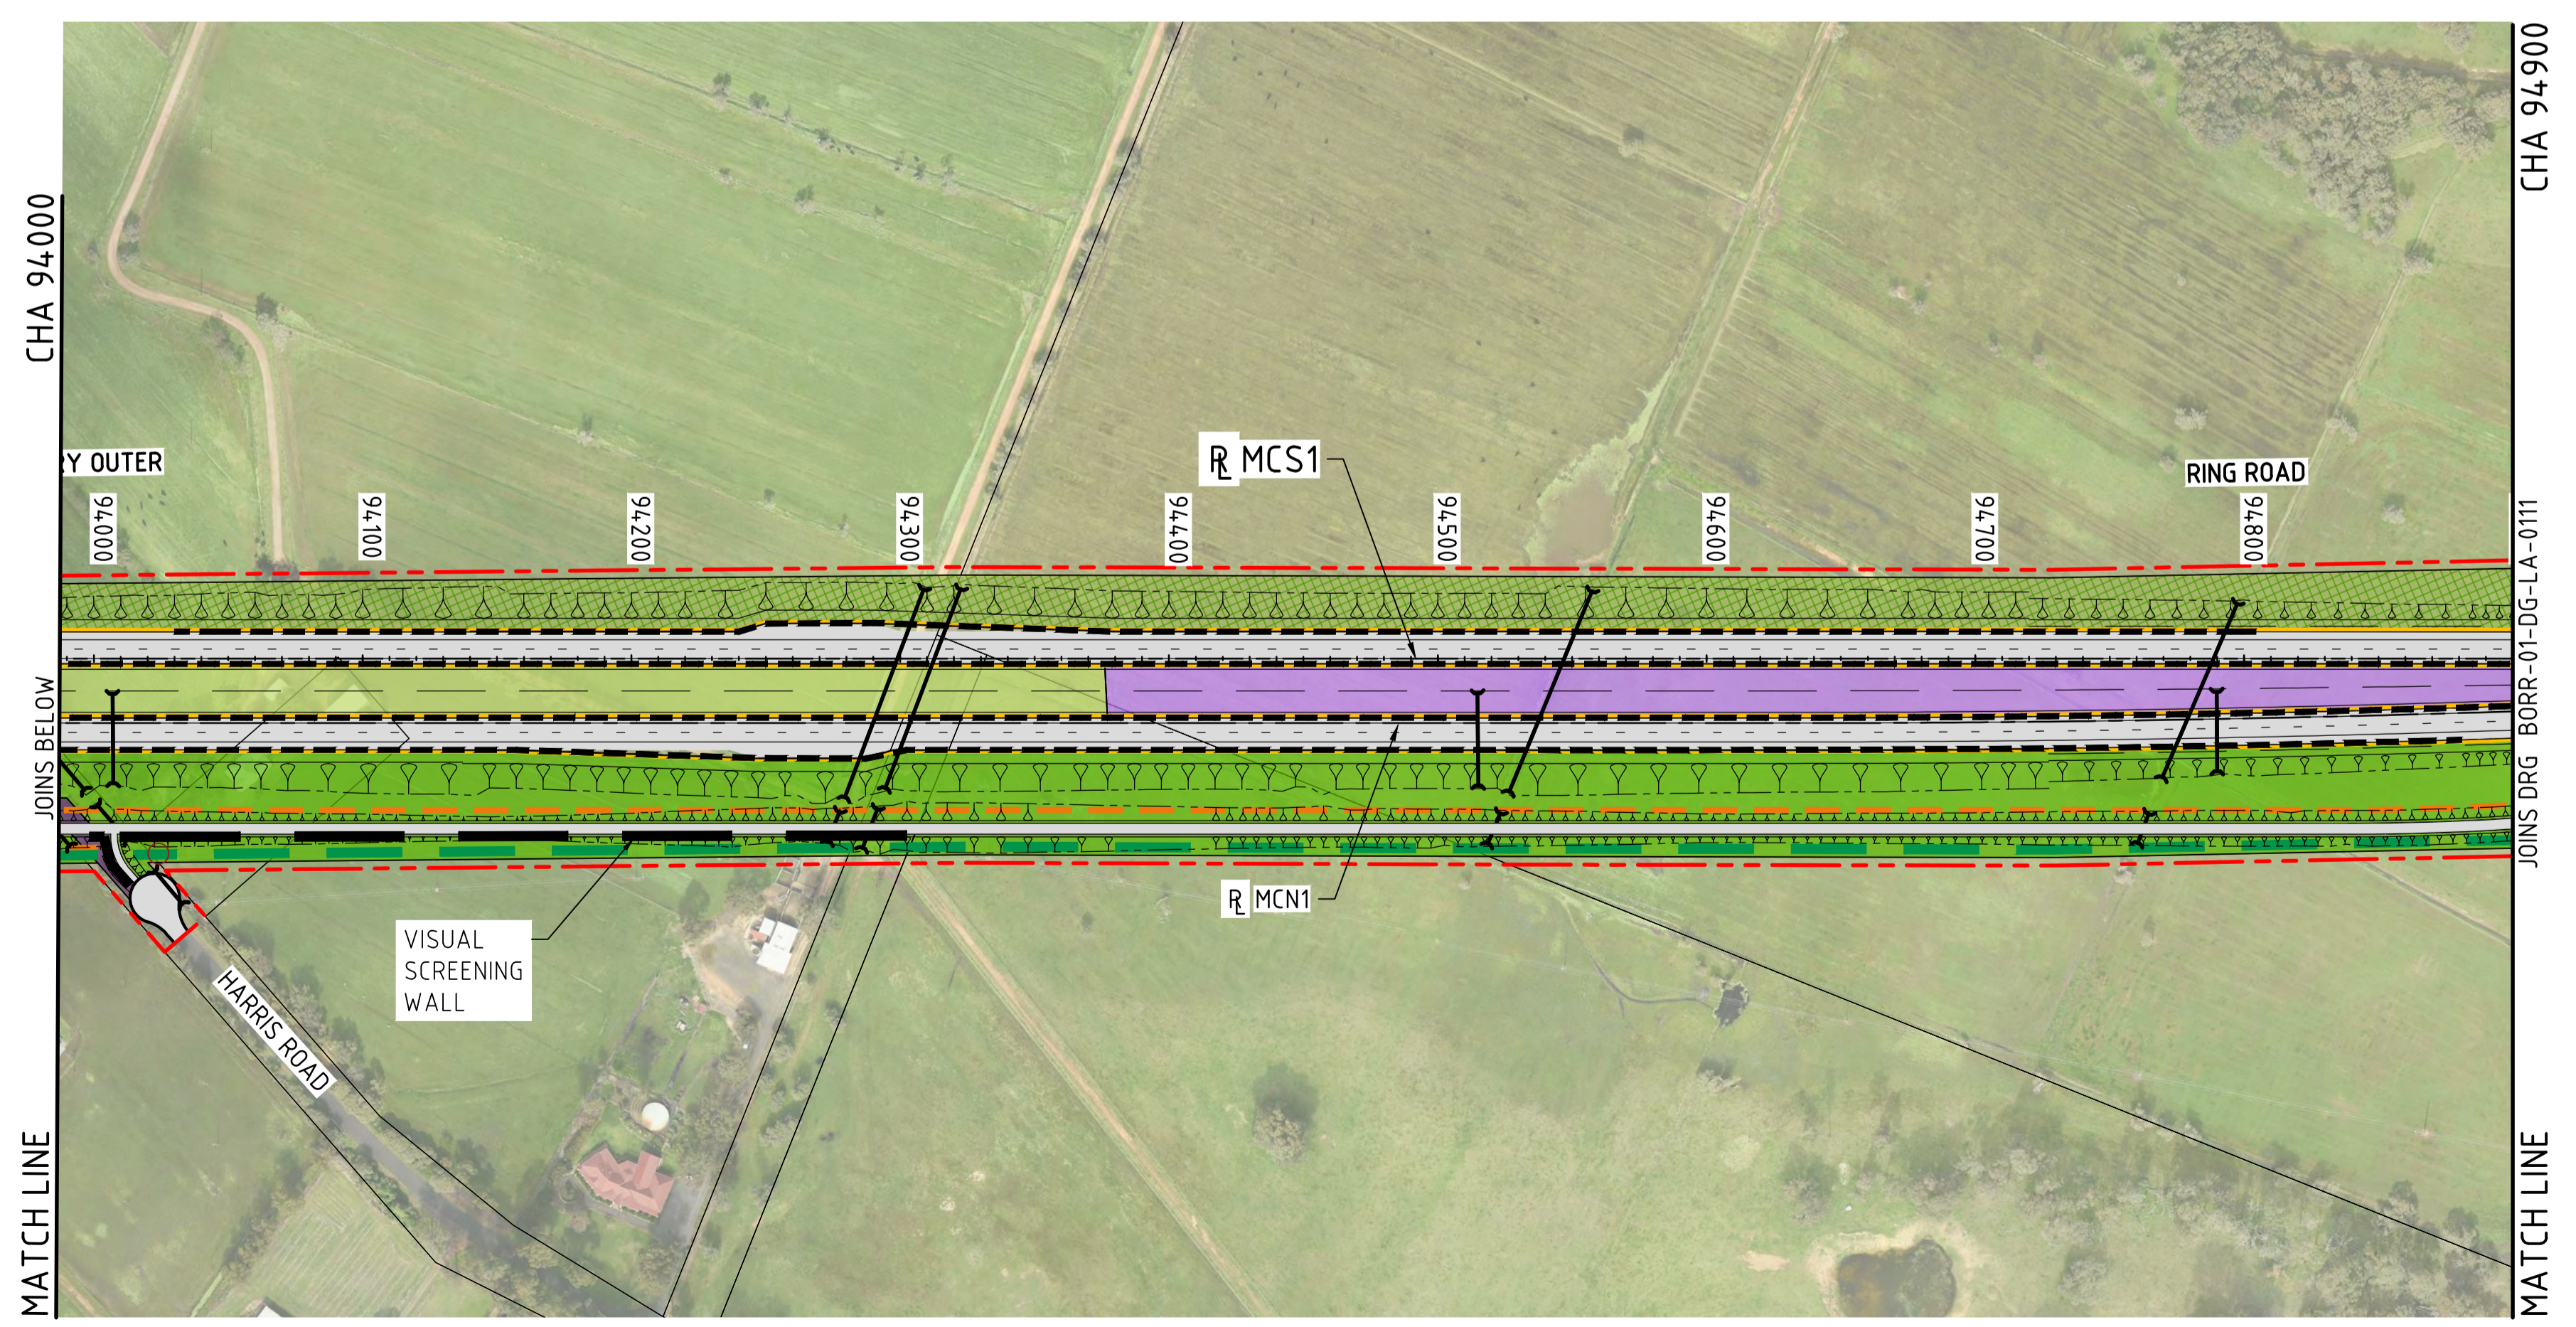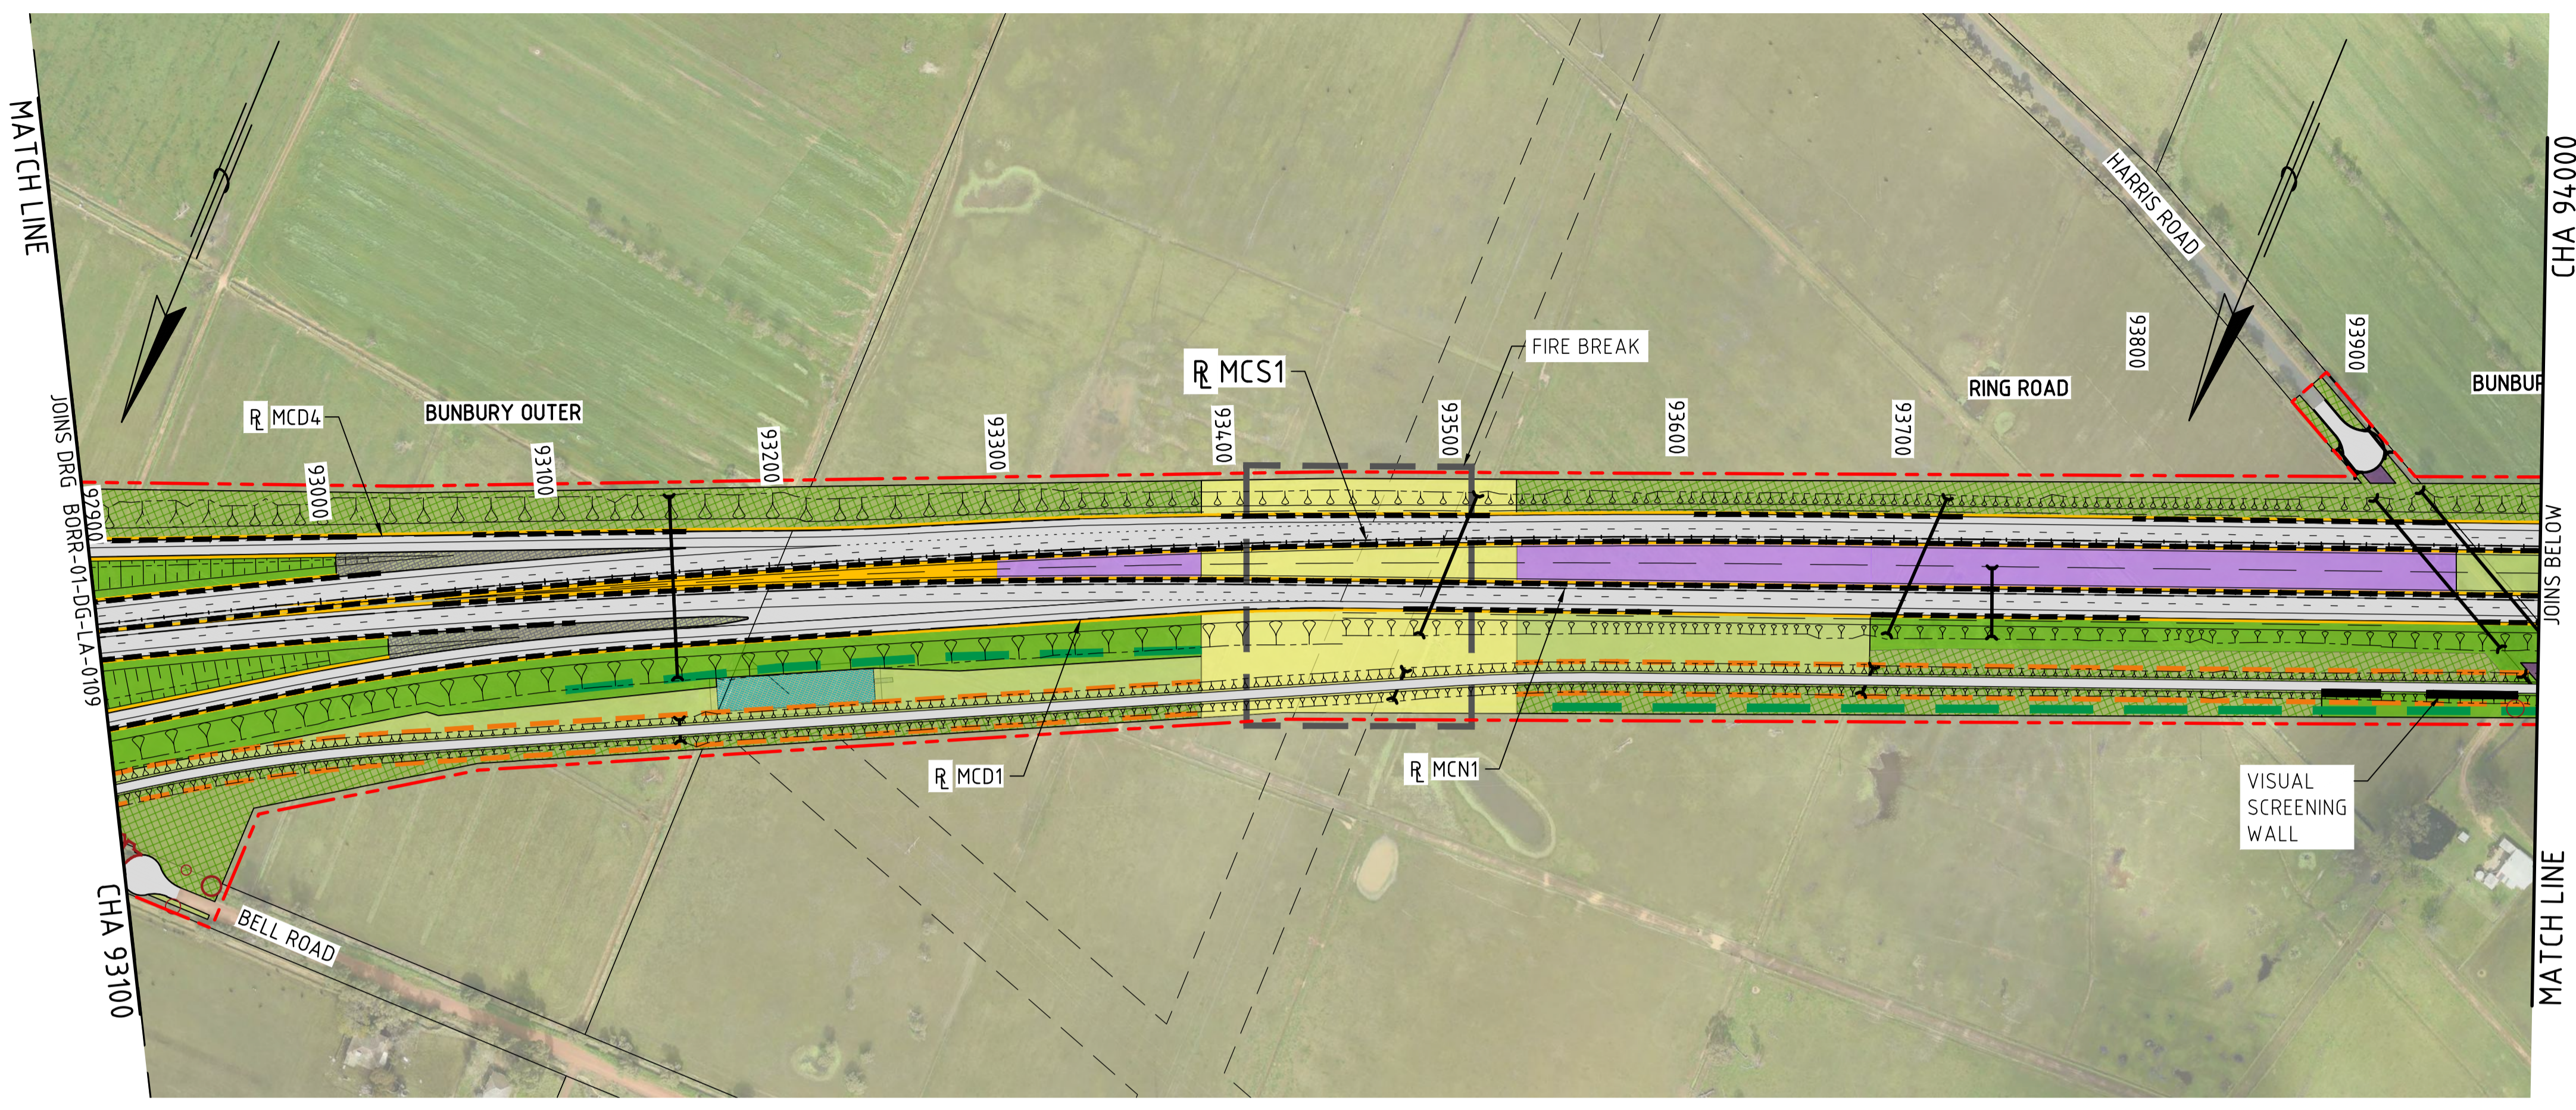

1:2000

A 1

No.	DESCRIPTION	APPROVED & DATE
A	ISSUED FOR REVIEW	P.M. 30-10-19
B	ISSUED FOR REVIEW	C.M. 21-02-20
C	ISSUED FOR USE	C.M. 12-03-20

NOTES

1. DRAWING TO BE READ IN CONJUNCTION TO URBAN AND LANDSCAPE DESIGN FRAMEWORK.
2. ALL DIMENSIONS AND LEVELS ARE IN METRES UNLESS NOTED OTHERWISE.

LEGEND

--- SITE BOUNDARY
--- CADASTRAL BOUNDARY
--- NOISE WALL
--- BARRIER (REFER TO CIVIL DRAWINGS FOR TYPES)
--- INDICATIVE FAUNA CROSSING
--- EXISTING VEGETATION TO BE RETAINED
HARD:
--- GRAVEL
--- HARDSCAPE
--- FEATURE HARDSCAPE
SOFT:
○ PROPOSED TREES
○ AMENITY CORRIDOR - TREES
○ SCREENING PLANTING
--- DRY GRASS
--- FEATURE PLANTING
--- MEDIAN / AMENITY PLANTING
--- PARKLAND PLANTING
--- DENSE PARKLAND PLANTING
--- PARKLAND - RIPARIAN
--- REVEGETATION PLANTING
--- REVEGETATION - RIPARIAN
--- RIPARIAN PLANTING
--- DRAINAGE/ SWALE PLANTING
--- RIP & REHAB PLANTING
--- LEGACY PLANTING - REVEGE
--- EXISTING VEGETATION TO BE RETAINED & INFILLED

METADATA

GROUND SURVEY STANDARD: 67-08-043
 DATE OF CAPTURE: VARIOUS
 MAPPING SURVEY STANDARD: 67-08-044
 DATE OF CAPTURE: VARIOUS
 MAIN ROADS PROJECT ZONE: PCG94
 HEIGHT DATUM: AHD



DRAWING NUMBER BORR-01-DG-LA-0111 REV C
 DESIGNED / DRAWN M.D / J.T
 VERIFIED
 DIRECTOR




PLANNING AND TECHNICAL SERVICES DIRECTORATE
 ROAD AND TRAFFIC ENGINEERING BRANCH
 WATERLOO CRESCENT East Perth 6004
 Telephone (08) 9323 4111 Fax (08) 9323 4430

MRWA FILE NUMBER
 APPROVED (MRWA)

BORR NORTH PROJECT CASE
 BUNBURY OUTER RING ROAD (H058)
 CLIFTON RD TO SOUTH WEST HWY (SOUTH)
 LANDSCAPE
 SHEET 11

LOCAL AUTHORITY
 DRAWING NUMBER
BORR-01-DG-LA-0111

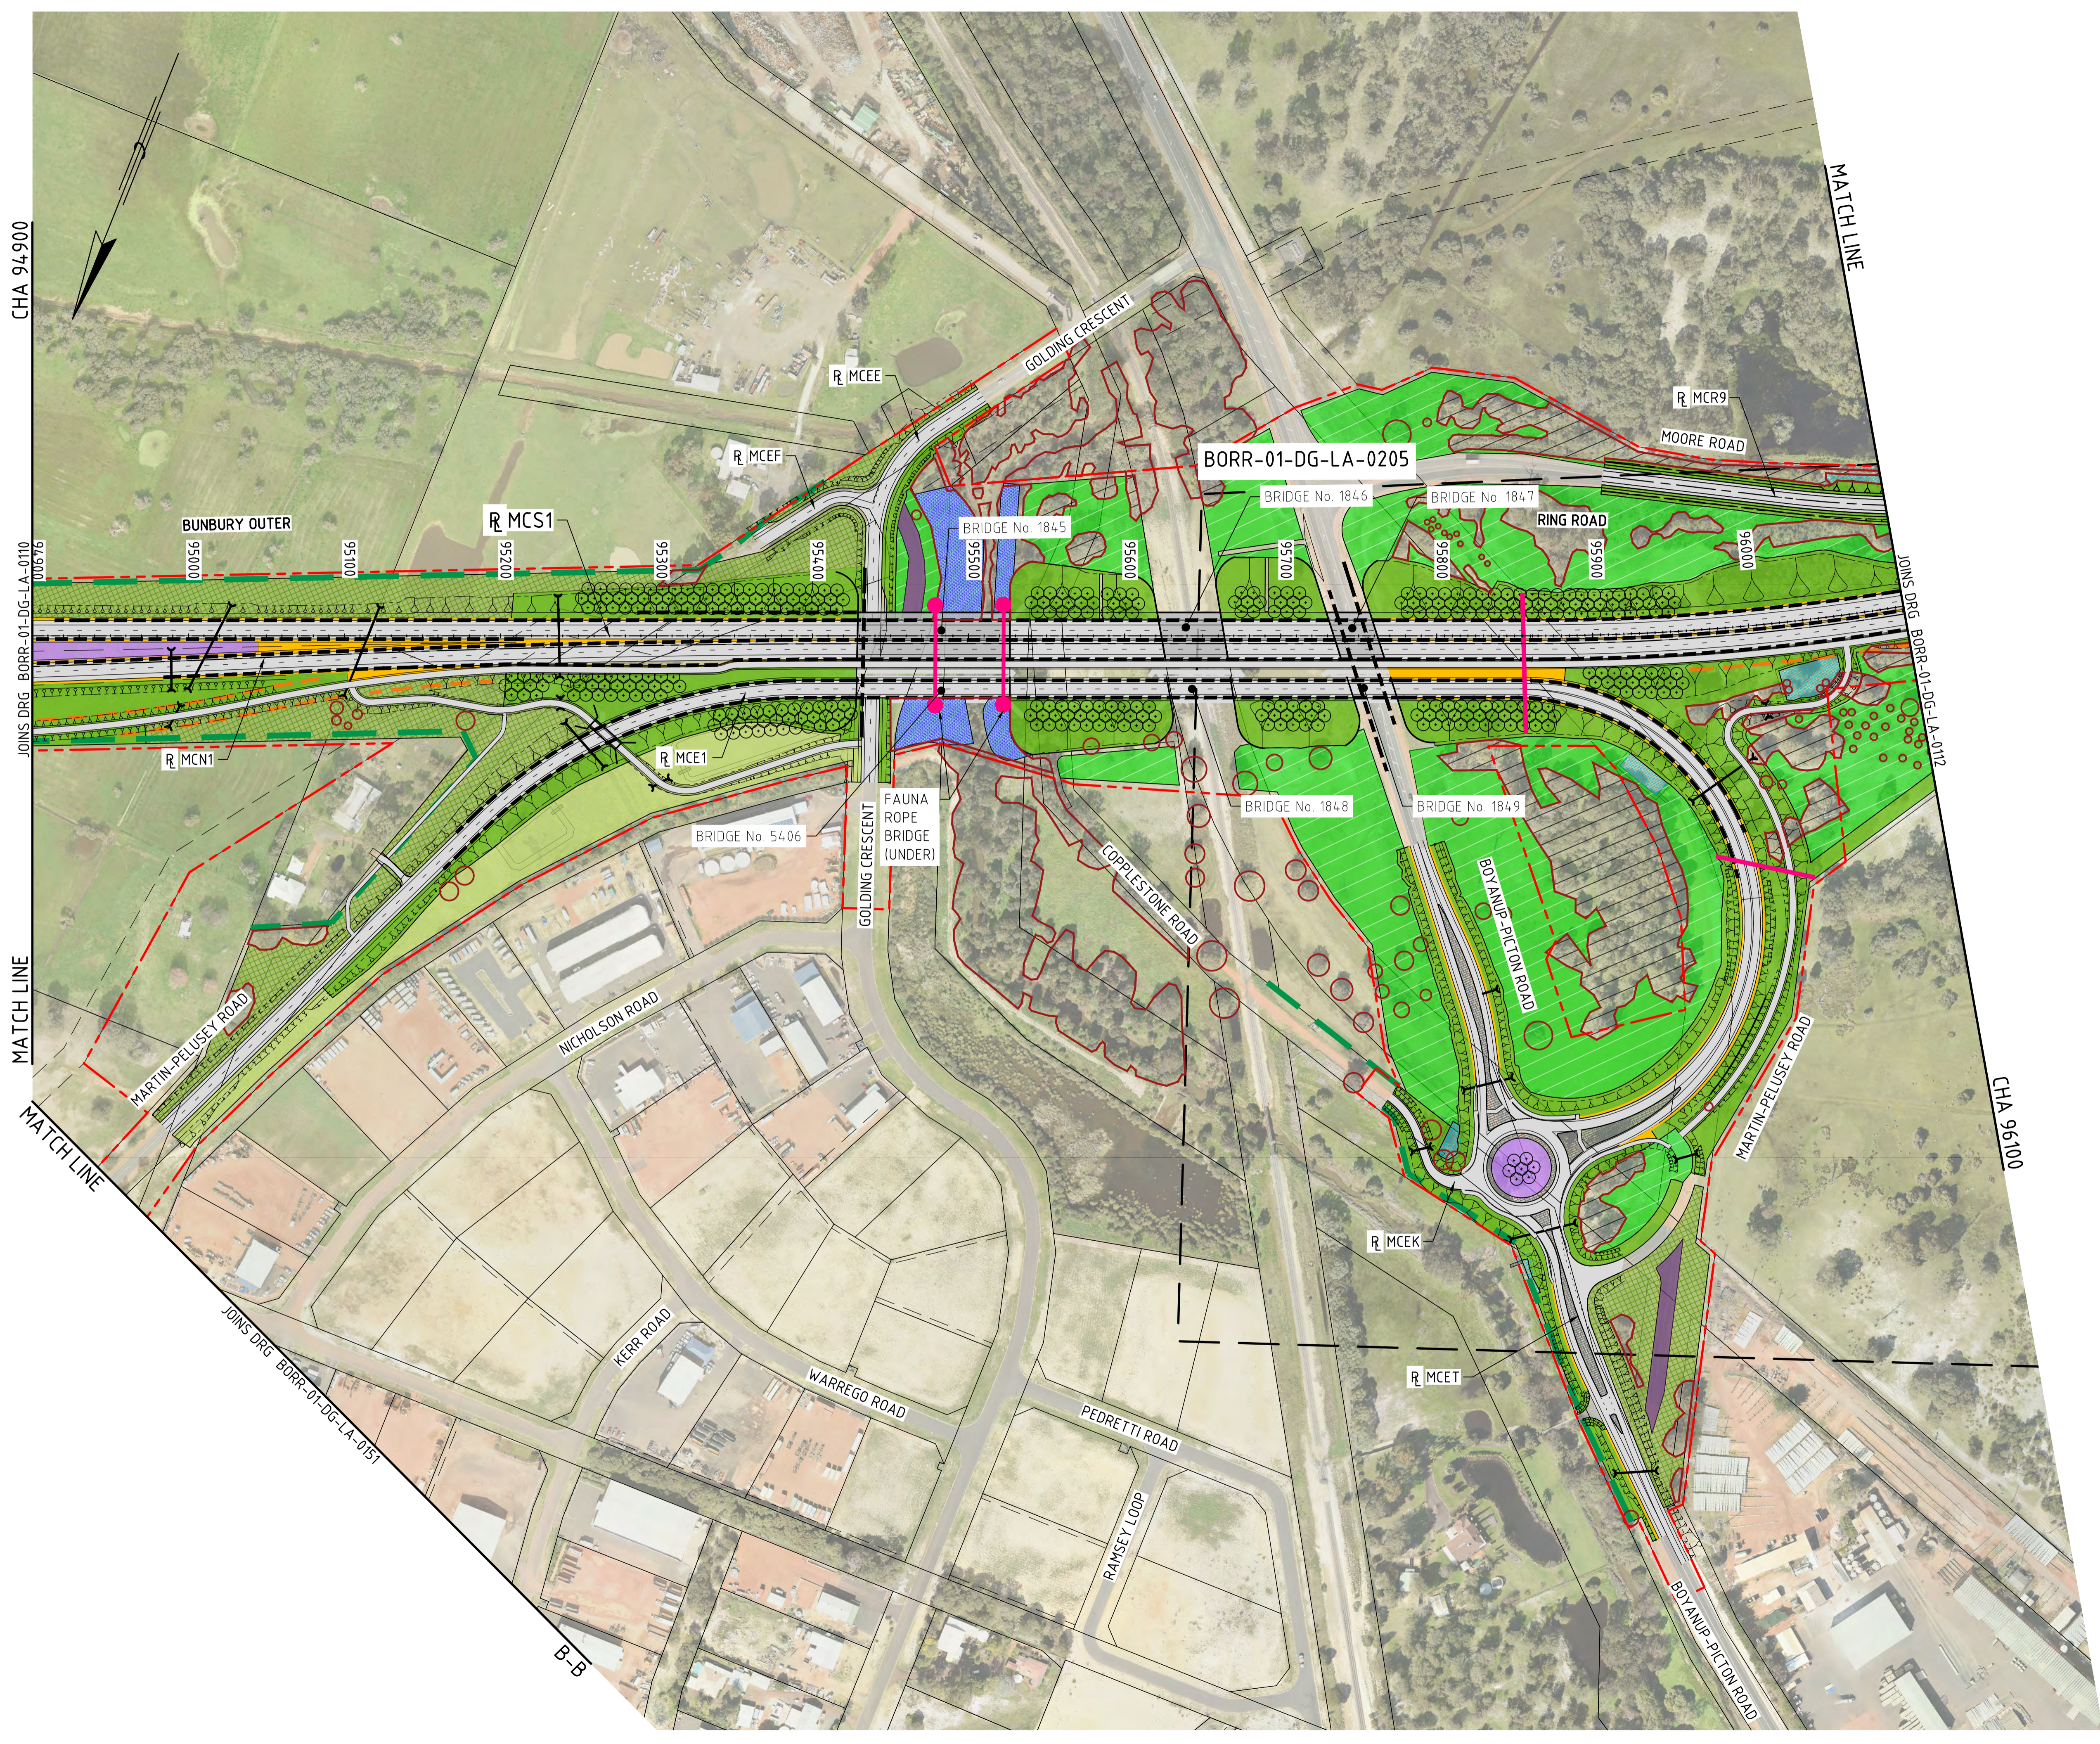

1:2000
 0 20m 40 60 80 100 120 140 160 180 200 220 240 260 280 300

SCALES
A 1

No.	DESCRIPTION	APPROVED & DATE
A	ISSUED FOR REVIEW	P.M. 30-10-19
B	ISSUED FOR REVIEW	C.M. 21-02-20
C	ISSUED FOR USE	C.M. 12-03-20

NOTES

1. DRAWING TO BE READ IN CONJUNCTION TO URBAN AND LANDSCAPE DESIGN FRAMEWORK.
2. ALL DIMENSIONS AND LEVELS ARE IN METRES UNLESS NOTED OTHERWISE.

LEGEND

- SITE BOUNDARY
- CADASTRAL BOUNDARY
- NOISE WALL
- BARRIER (REFER TO CIVIL DRAWINGS FOR TYPES)
- INDICATIVE FAUNA CROSSING
- EXISTING VEGETATION TO BE RETAINED
- HARD:**
 - GRAVEL
 - HARDSCAPE
 - FEATURE HARDSCAPE
- SOFT:**
 - PROPOSED TREES
 - AMENITY CORRIDOR - TREES
 - SCREENING PLANTING
 - DRY GRASS
 - FEATURE PLANTING
 - MEDIAN / AMENITY PLANTING
 - PARKLAND PLANTING
 - DENSE PARKLAND PLANTING
 - PARKLAND - RIPARIAN
 - REVEGETATION PLANTING
 - REVEGETATION - RIPARIAN
 - RIPARIAN PLANTING
 - DRAINAGE/ SWALE PLANTING
 - RIP & REHAB PLANTING
 - LEGACY PLANTING - REVEGE
 - EXISTING VEGETATION TO BE RETAINED & INFILLED

METADATA

GROUND SURVEY STANDARD: 67-08-043
 DATE OF CAPTURE: VARIOUS
 MAPPING SURVEY STANDARD: 67-08-044
 DATE OF CAPTURE: VARIOUS
 MAIN ROADS PROJECT ZONE: PCG94
 HEIGHT DATUM: AHD



DRAWING NUMBER BORR-01-DG-LA-0112 REV C
 DESIGNED / DRAWN M.D / J.T
 VERIFIED
 DIRECTOR



MRWA FILE NUMBER
 APPROVED (MRWA)

BORR NORTH PROJECT CASE
 BUNBURY OUTER RING ROAD (H058)
 CLIFTON RD TO SOUTH WEST HWY (SOUTH)
 LANDSCAPE
 SHEET 12

LOCAL AUTHORITY
 DRAWING NUMBER
BORR-01-DG-LA-0112



CHA 96100

JOINS DRG BORR-01-DG-LA-0111

MATCH LINE

CHA 97400

JOINS DRG BORR-01-DG-LA-0113

MATCH LINE

1:2000
 0 20m 40 60 80 100 120 140 160 180 200 220 240 260 280 300

SCALES
A 1

No.	DESCRIPTION	APPROVED & DATE
A	ISSUED FOR REVIEW	P.M. 30-10-19
B	ISSUED FOR REVIEW	C.M. 21-02-20
C	ISSUED FOR USE	C.M. 12-03-20

NOTES

- DRAWING TO BE READ IN CONJUNCTION TO URBAN AND LANDSCAPE DESIGN FRAMEWORK.
- ALL DIMENSIONS AND LEVELS ARE IN METRES UNLESS NOTED OTHERWISE.

LEGEND

- SITE BOUNDARY
- CADASTRAL BOUNDARY
- NOISE WALL
- BARRIER (REFER TO CIVIL DRAWINGS FOR TYPES)
- INDICATIVE FAUNA CROSSING
- EXISTING VEGETATION TO BE RETAINED
- HARD:**
 - GRAVEL
 - HARDSCAPE
 - FEATURE HARDSCAPE
- SOFT:**
 - PROPOSED TREES
 - AMENITY CORRIDOR - TREES
 - SCREENING PLANTING
 - DRY GRASS
 - FEATURE PLANTING
 - MEDIAN / AMENITY PLANTING
 - PARKLAND PLANTING
 - DENSE PARKLAND PLANTING
 - PARKLAND - RIPARIAN
 - REVEGETATION PLANTING
 - REVEGETATION - RIPARIAN
 - RIPARIAN PLANTING
 - DRAINAGE/ SWALE PLANTING
 - RIP & REHAB PLANTING
 - LEGACY PLANTING - REVEGE
 - EXISTING VEGETATION TO BE RETAINED & INFILLED

METADATA

GROUND SURVEY STANDARD: 67-08-043
 DATE OF CAPTURE: VARIOUS
 MAPPING SURVEY STANDARD: 67-08-044
 DATE OF CAPTURE: VARIOUS
 MAIN ROADS PROJECT ZONE: PCG94
 HEIGHT DATUM: AHD



DRAWING NUMBER: BORR-01-DG-LA-0113 REV C
 DESIGNED / DRAWN: M.D / J.T
 VERIFIED:
 DIRECTOR:




PLANNING AND TECHNICAL SERVICES DIRECTORATE
 ROAD AND TRAFFIC ENGINEERING BRANCH
 WATERLOO CRESCENT East Perth 6004
 Telephone (08) 9323 4111 Fax (08) 9323 4430

MRWA FILE NUMBER:
 APPROVED (MRWA):

BORR NORTH PROJECT CASE
 BUNBURY OUTER RING ROAD (H058)
 CLIFTON RD TO SOUTH WEST HWY (SOUTH)
LANDSCAPE
 SHEET 13

LOCAL AUTHORITY:
 DRAWING NUMBER:
BORR-01-DG-LA-0113

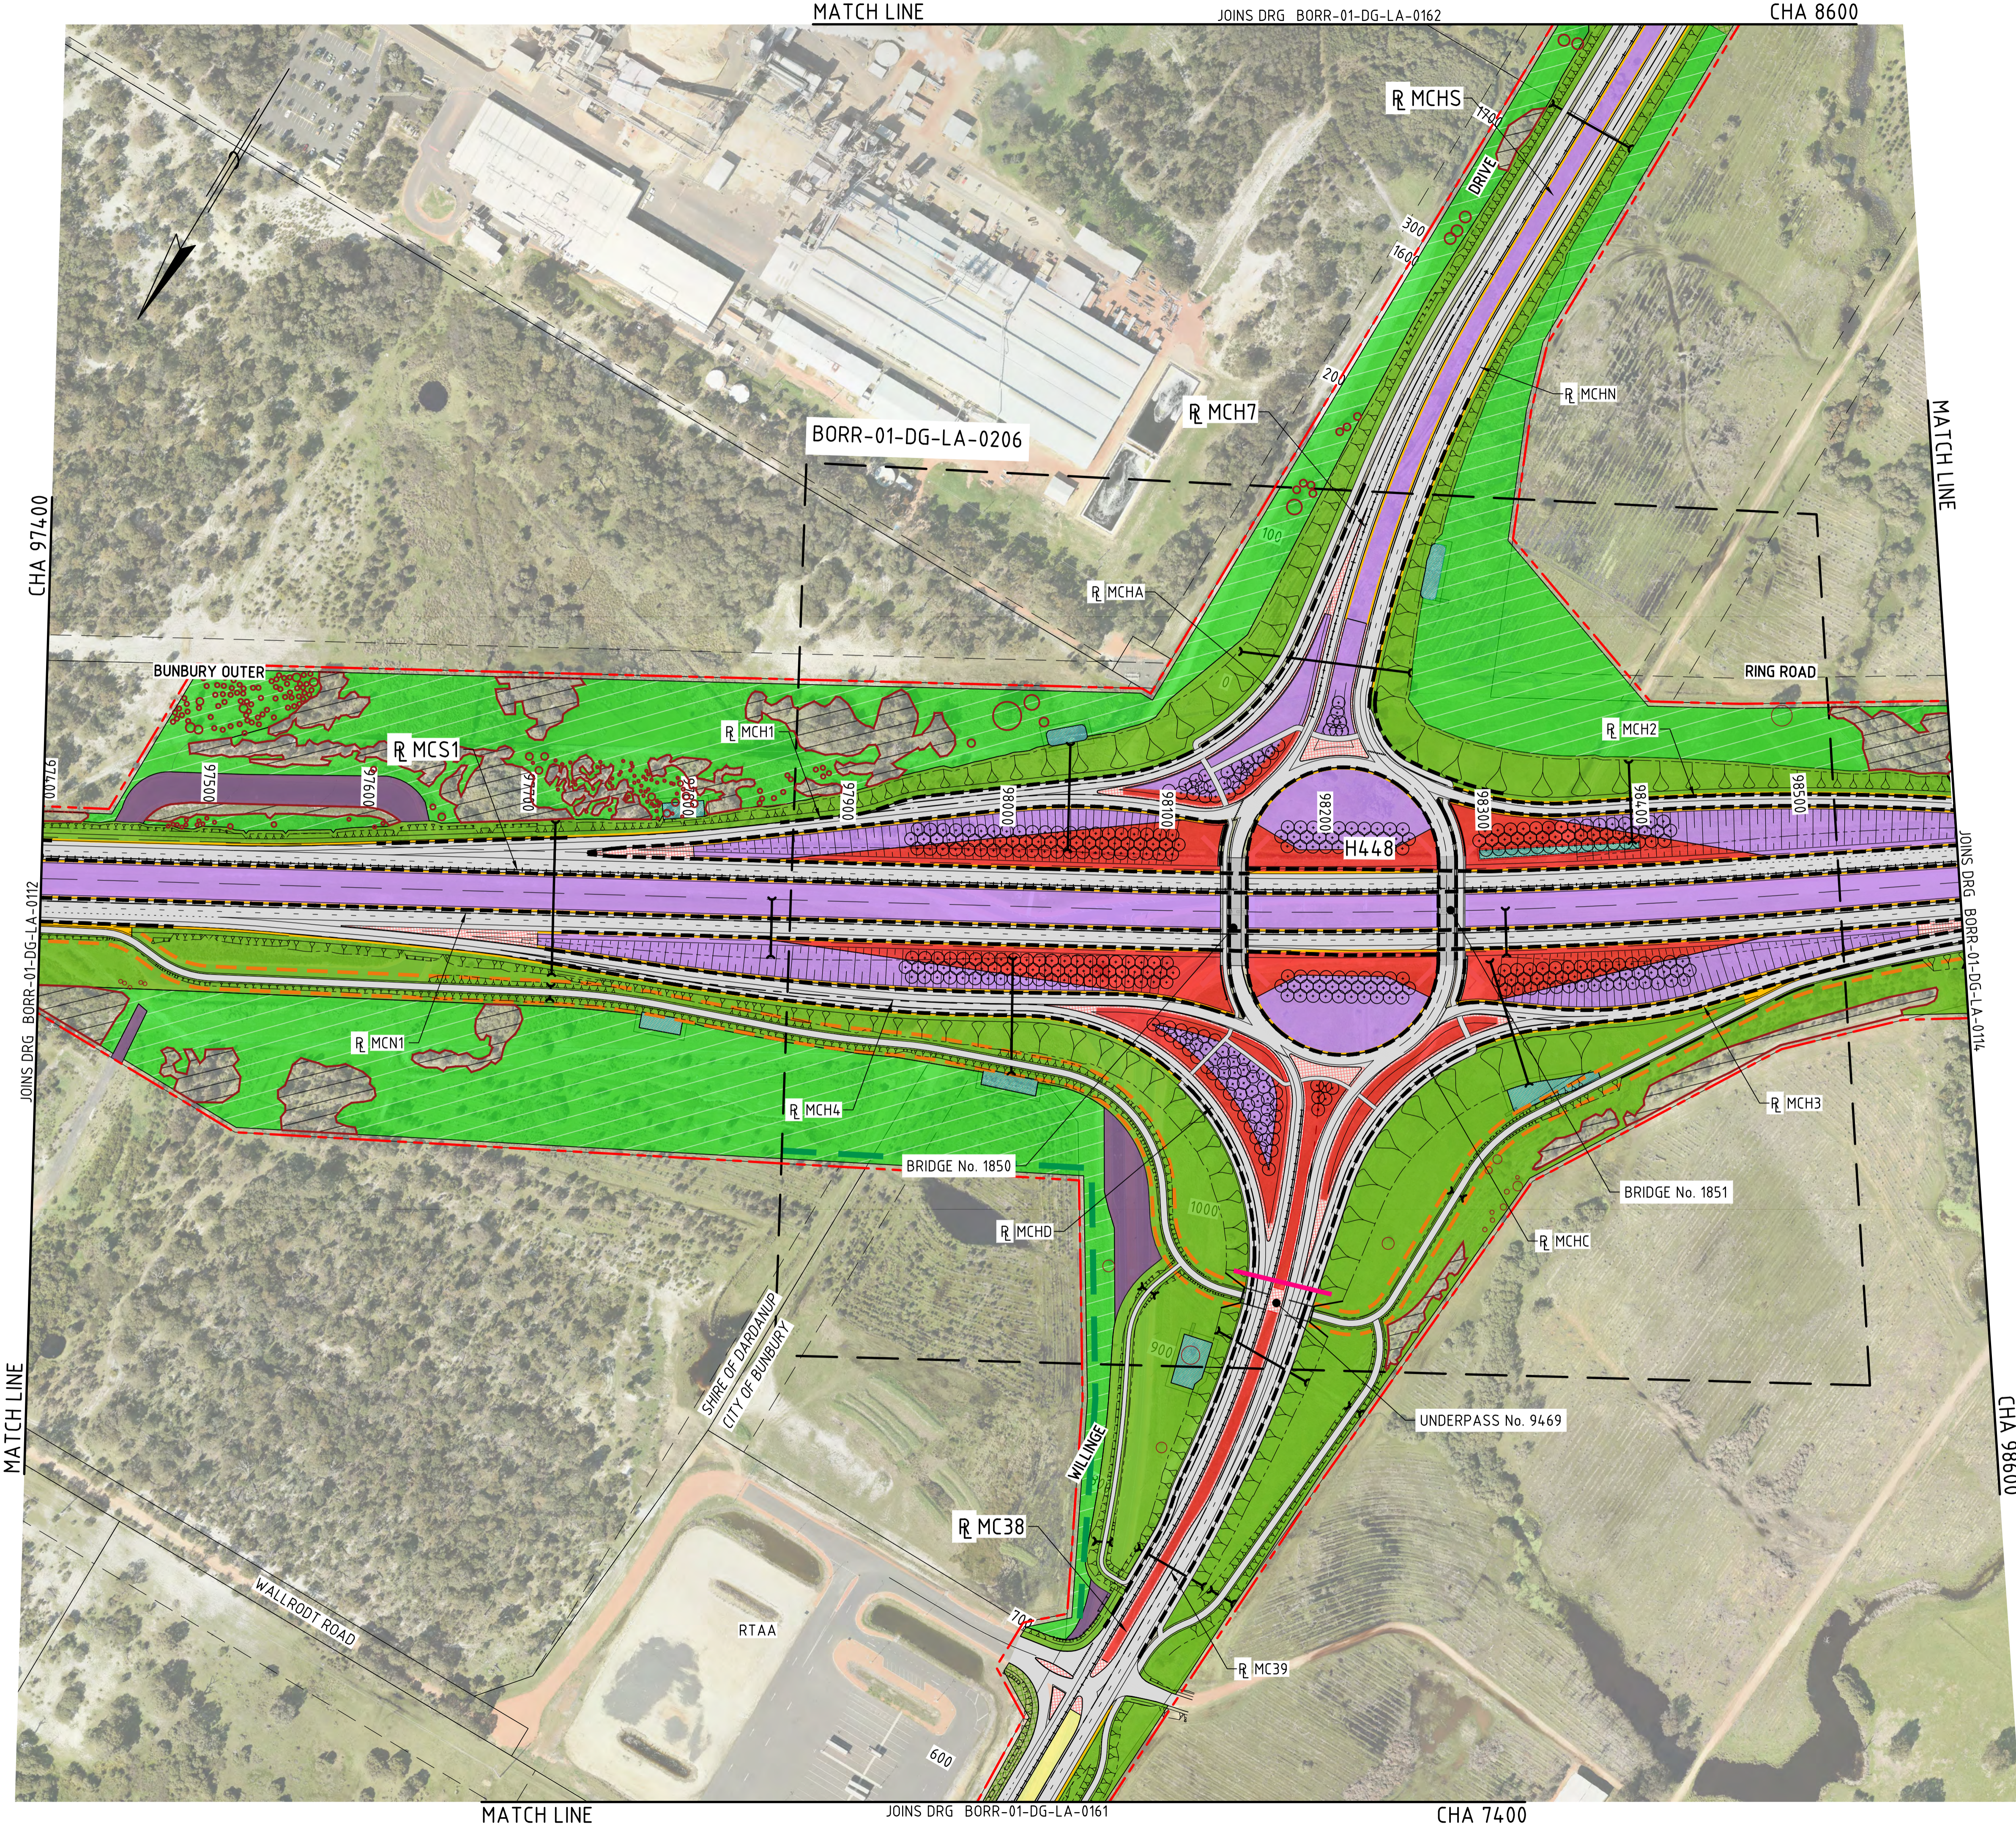

1:2000

A 1

AMENDMENTS

No.	DESCRIPTION	APPROVED & DATE
A	ISSUED FOR REVIEW	P.M. 30-10-19
B	ISSUED FOR REVIEW	C.M. 21-02-20
C	ISSUED FOR USE	C.M. 12-03-20

NOTES

- DRAWING TO BE READ IN CONJUNCTION TO URBAN AND LANDSCAPE DESIGN FRAMEWORK.
- ALL DIMENSIONS AND LEVELS ARE IN METRES UNLESS NOTED OTHERWISE.

LEGEND

- SITE BOUNDARY
- CADASTRAL BOUNDARY
- NOISE WALL
- BARRIER (REFER TO CIVIL DRAWINGS FOR TYPES)
- INDICATIVE FAUNA CROSSING
- EXISTING VEGETATION TO BE RETAINED
- HARD:**
- GRAVEL
- HARDSCAPE
- FEATURE HARDSCAPE
- SOFT:**
- PROPOSED TREES
- AMENITY CORRIDOR - TREES
- SCREENING PLANTING
- DRY GRASS
- FEATURE PLANTING
- MEDIAN / AMENITY PLANTING
- PARKLAND PLANTING
- DENSE PARKLAND PLANTING
- PARKLAND - RIPARIAN
- REVEGETATION PLANTING
- REVEGETATION - RIPARIAN
- RIPARIAN PLANTING
- DRAINAGE/ SWALE PLANTING
- RIP & REHAB PLANTING
- LEGACY PLANTING - REVEGE
- EXISTING VEGETATION TO BE RETAINED & INFILLED

METADATA

GROUND SURVEY STANDARD: 67-08-043
 DATE OF CAPTURE: VARIOUS
 MAPPING SURVEY STANDARD: 67-08-044
 DATE OF CAPTURE: VARIOUS
 MAIN ROADS PROJECT ZONE: PCG94
 HEIGHT DATUM: AHD



DRAWING NUMBER BORR-01-DG-LA-0114 REV C
 DESIGNED / DRAWN M.D / J.T
 VERIFIED
 DIRECTOR




PLANNING AND TECHNICAL SERVICES DIRECTORATE
 ROAD AND TRAFFIC ENGINEERING BRANCH
 WATERLOO CRESCENT East Perth 6004
 Telephone (08) 9323 4111 Fax (08) 9323 4430

MRWA FILE NUMBER
 APPROVED (MRWA)

BORR NORTH PROJECT CASE
 BUNBURY OUTER RING ROAD (H058)
 CLIFTON RD TO SOUTH WEST HWY (SOUTH)
 LANDSCAPE
 SHEET 14

LOCAL AUTHORITY
 DRAWING NUMBER
BORR-01-DG-LA-0114

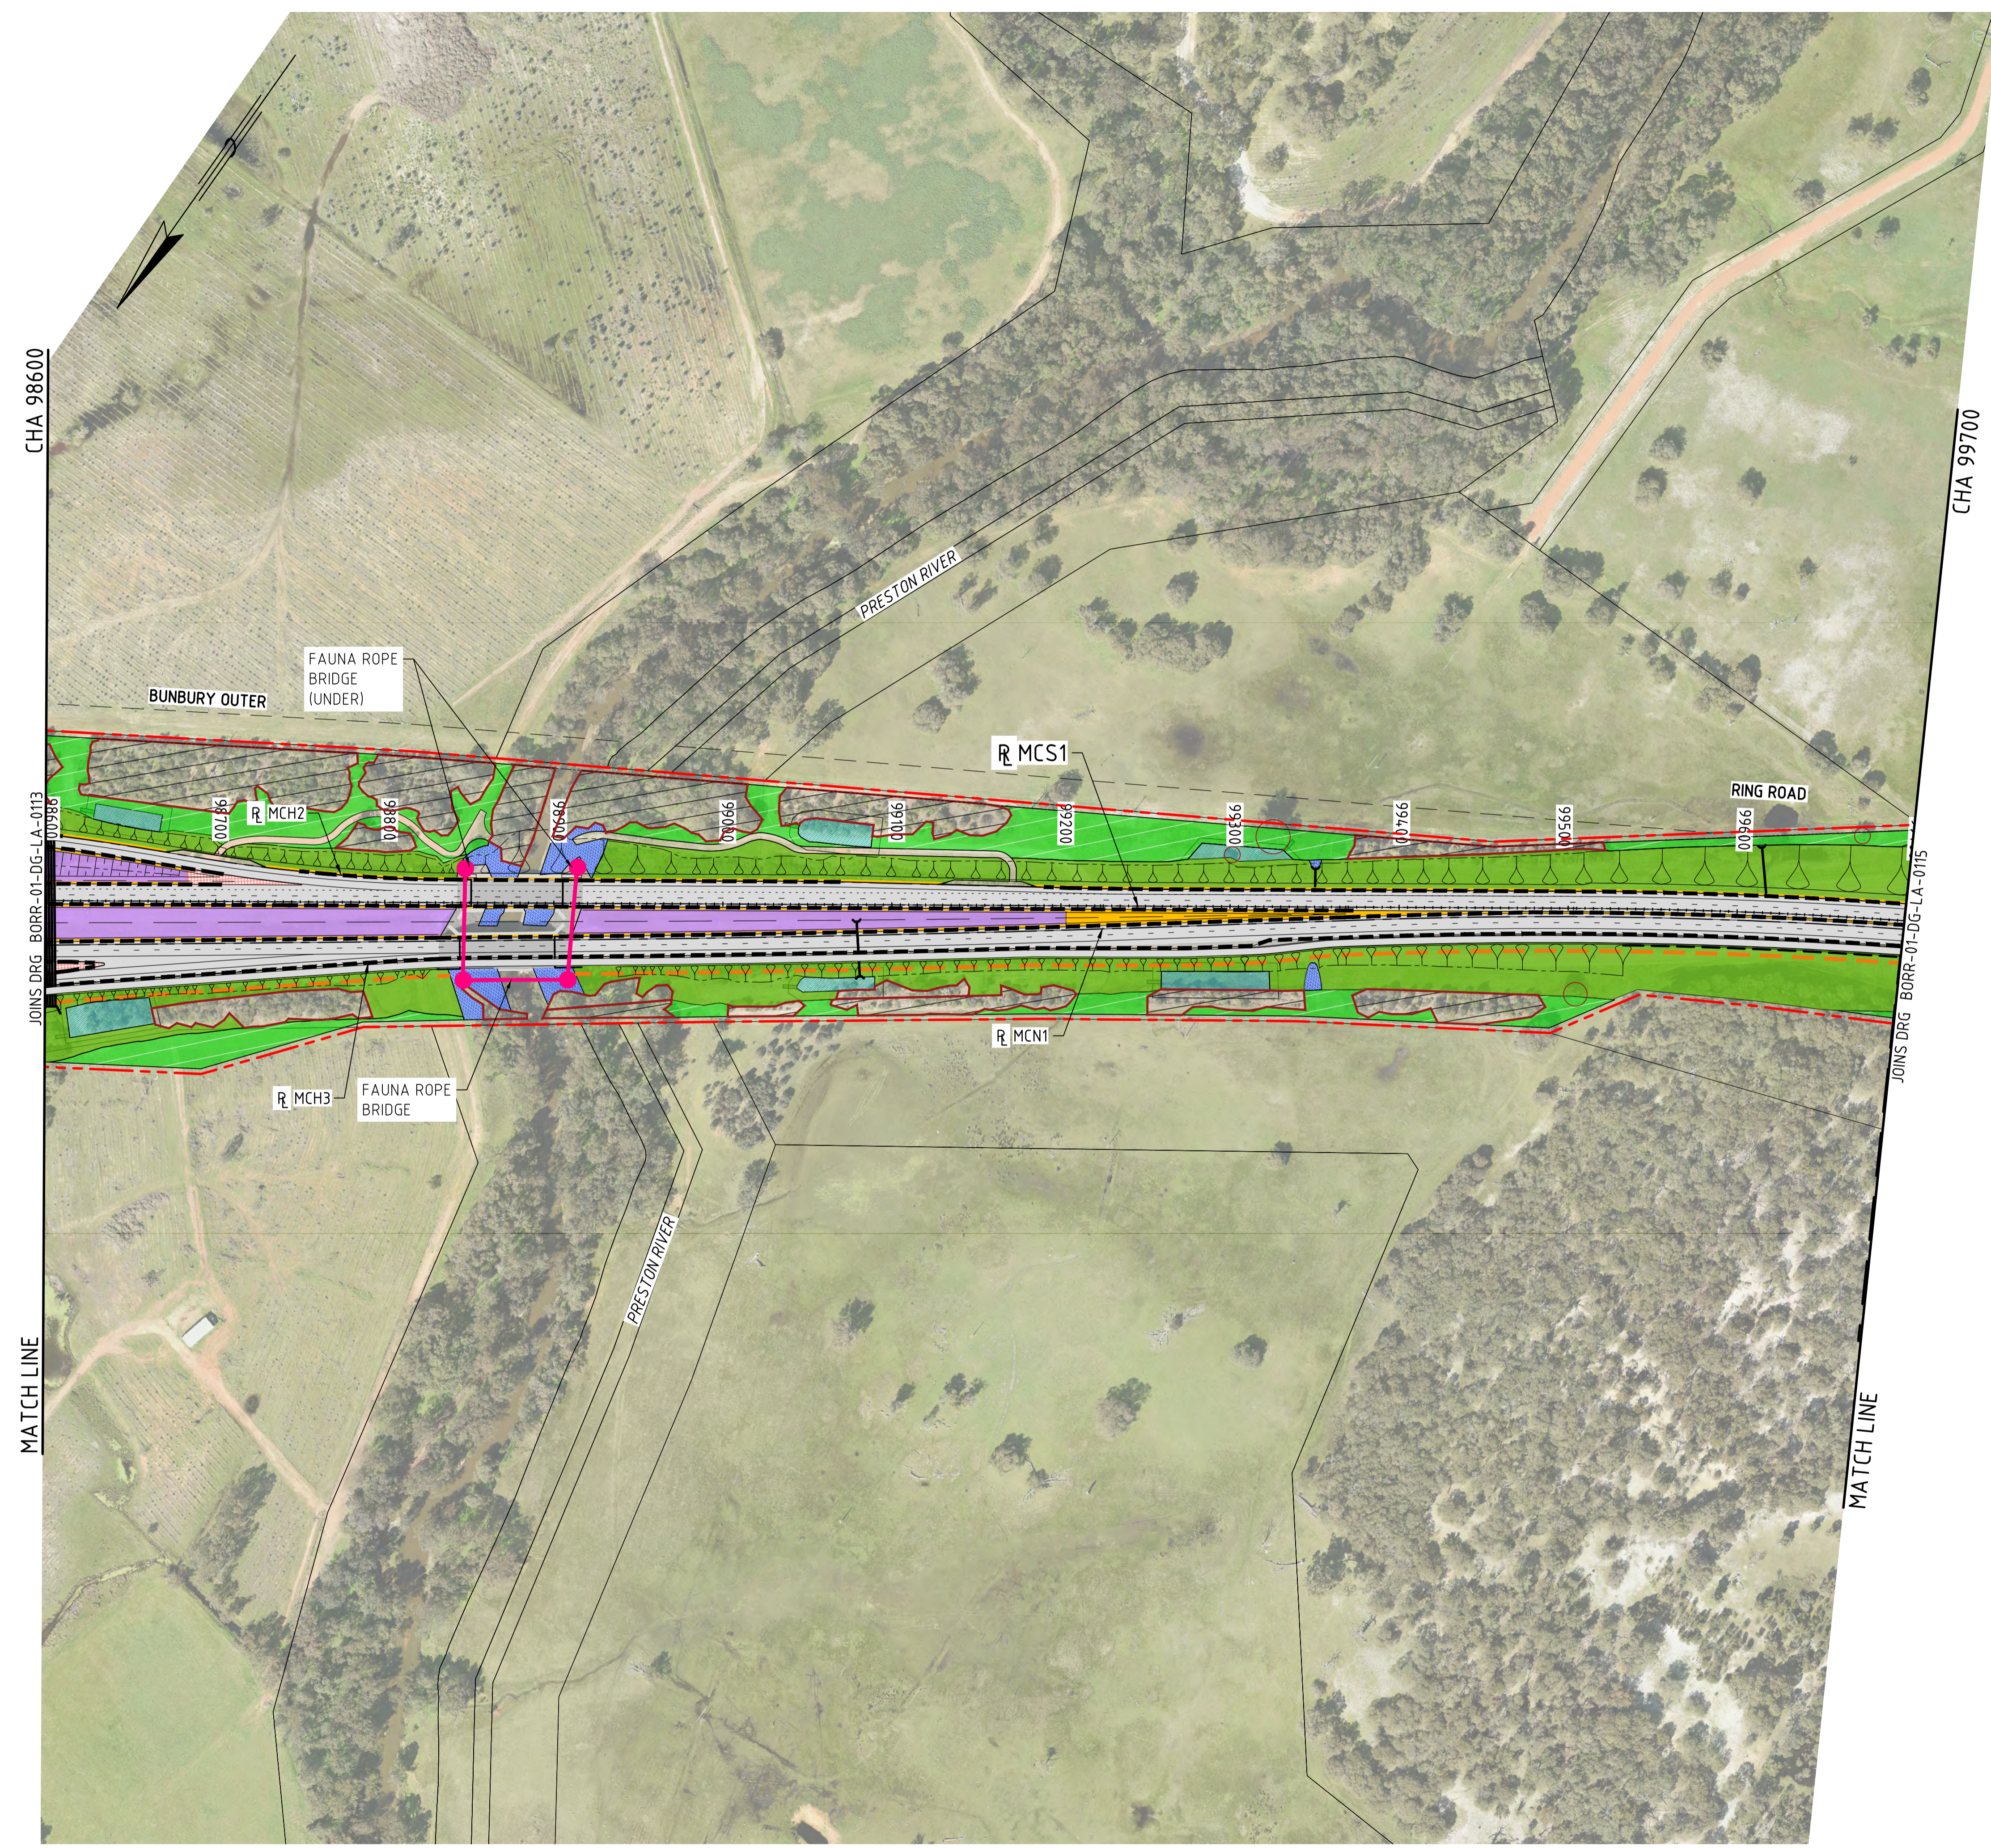

1:2000

SCALES
A 1

No.	DESCRIPTION	APPROVED & DATE
A	ISSUED FOR REVIEW	P.M. 30-10-19
B	ISSUED FOR REVIEW	C.M. 21-02-20
C	ISSUED FOR USE	C.M. 12-03-20

NOTES

1. DRAWING TO BE READ IN CONJUNCTION TO URBAN AND LANDSCAPE DESIGN FRAMEWORK.
2. ALL DIMENSIONS AND LEVELS ARE IN METRES UNLESS NOTED OTHERWISE.

LEGEND


- SITE BOUNDARY
- CADASTRAL BOUNDARY
- NOISE WALL
- BARRIER (REFER TO CIVIL DRAWINGS FOR TYPES)
- INDICATIVE FAUNA CROSSING
- EXISTING VEGETATION TO BE RETAINED
- HARD:**
 - GRAVEL
 - HARDSCAPE
 - FEATURE HARDSCAPE
- SOFT:**
 - PROPOSED TREES
 - AMENITY CORRIDOR - TREES
 - SCREENING PLANTING
 - DRY GRASS
 - FEATURE PLANTING
 - MEDIAN / AMENITY PLANTING
 - PARKLAND PLANTING
 - DENSE PARKLAND PLANTING
 - PARKLAND - RIPARIAN
 - REVEGETATION PLANTING
 - REVEGETATION - RIPARIAN
 - RIPARIAN PLANTING
 - DRAINAGE/ SWALE PLANTING
 - RIP & REHAB PLANTING
 - LEGACY PLANTING - REVEGE
 - EXISTING VEGETATION TO BE RETAINED & INFILLED

METADATA

GROUND SURVEY STANDARD: 67-08-043
 DATE OF CAPTURE: VARIOUS
 MAPPING SURVEY STANDARD: 67-08-044
 DATE OF CAPTURE: VARIOUS
 MAIN ROADS PROJECT ZONE: PCG94
 HEIGHT DATUM: AHD




DRAWING NUMBER BORR-01-DG-LA-0115 REV C
 DESIGNED / DRAWN M.D / J.T
 VERIFIED
 DIRECTOR

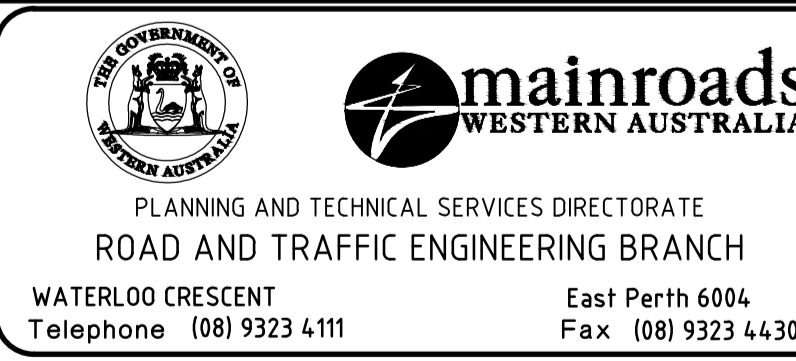

MRWA FILE NUMBER
 APPROVED (MRWA)

BORR NORTH PROJECT CASE
 BUNBURY OUTER RING ROAD (H058)
 CLIFTON RD TO SOUTH WEST HWY (SOUTH)
LANDSCAPE
 SHEET 15

LOCAL AUTHORITY
 DRAWING NUMBER
BORR-01-DG-LA-0115

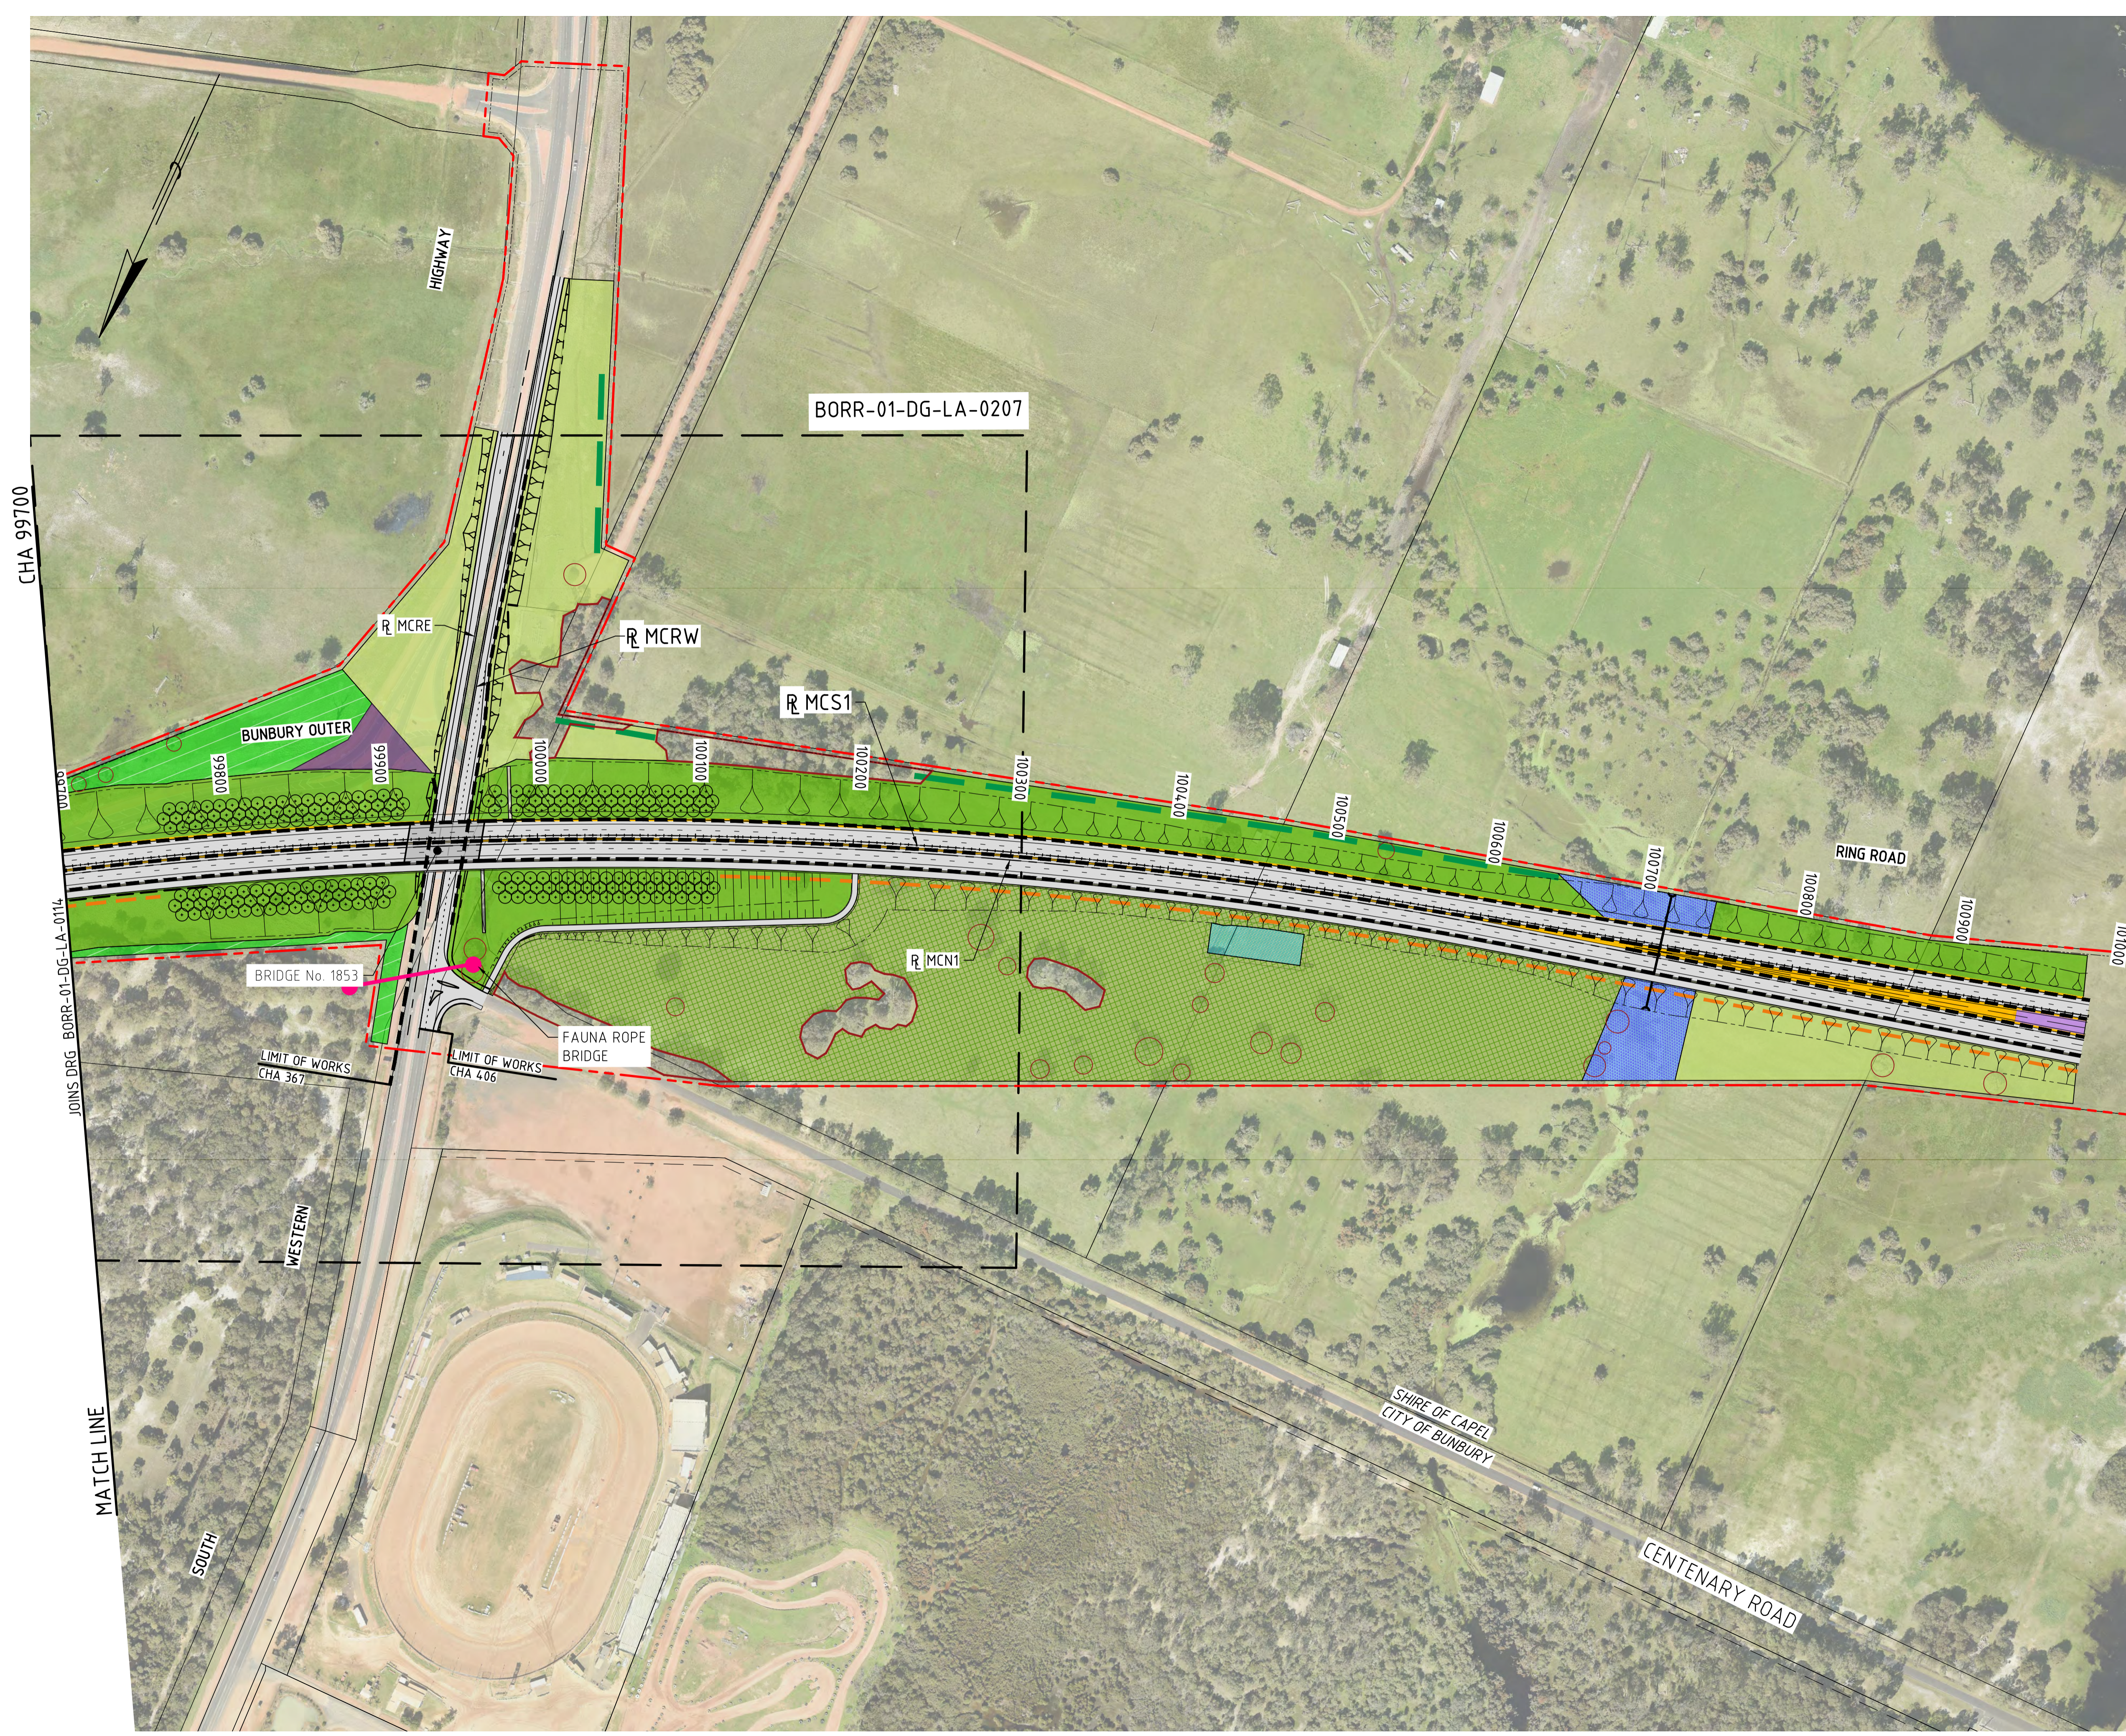

1:2000

SCALES
A 1

AMENDMENTS

No.	DESCRIPTION	APPROVED & DATE
A	ISSUED FOR REVIEW	P.M. 30-10-19
B	ISSUED FOR REVIEW	C.M. 21-02-20
C	ISSUED FOR USE	C.M. 12-03-20

NOTES

1. DRAWING TO BE READ IN CONJUNCTION TO URBAN AND LANDSCAPE DESIGN FRAMEWORK.
2. ALL DIMENSIONS AND LEVELS ARE IN METRES UNLESS NOTED OTHERWISE.

LEGEND


- SITE BOUNDARY
- CADASTRAL BOUNDARY
- NOISE WALL
- BARRIER (REFER TO CIVIL DRAWINGS FOR TYPES)
- INDICATIVE FAUNA CROSSING
- EXISTING VEGETATION TO BE RETAINED
- HARD:**
 - GRAVEL
 - HARDSCAPE
 - FEATURE HARDSCAPE
- SOFT:**
 - PROPOSED TREES
 - AMENITY CORRIDOR - TREES
 - SCREENING PLANTING
 - DRY GRASS
 - FEATURE PLANTING
 - MEDIAN / AMENITY PLANTING
 - PARKLAND PLANTING
 - DENSE PARKLAND PLANTING
 - PARKLAND - RIPARIAN
 - REVEGETATION PLANTING
 - REVEGETATION - RIPARIAN
 - RIPARIAN PLANTING
 - DRAINAGE/ SWALE PLANTING
 - RIP & REHAB PLANTING
 - LEGACY PLANTING - REVEGE
 - EXISTING VEGETATION TO BE RETAINED & INFILLED

METADATA

GROUND SURVEY STANDARD: 67-08-043
 DATE OF CAPTURE: VARIOUS
 MAPPING SURVEY STANDARD: 67-08-044
 DATE OF CAPTURE: VARIOUS
 MAIN ROADS PROJECT ZONE: PCG94
 HEIGHT DATUM: AHD



DRAWING NUMBER: BORR-01-DG-LA-0121 REV C
 DESIGNED / DRAWN: M.D / J.T
 VERIFIED:
 DIRECTOR:

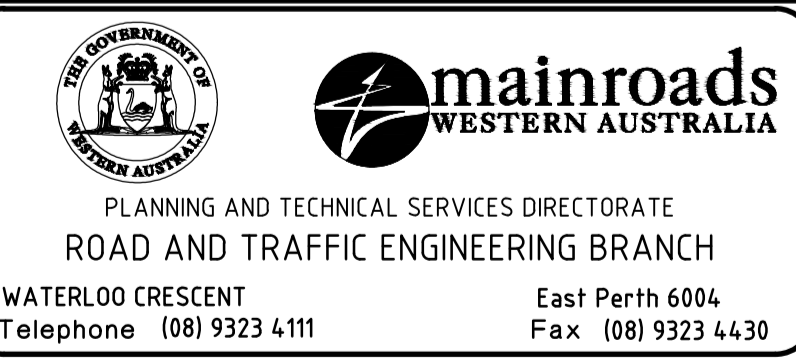

MRWA FILE NUMBER
 APPROVED (MRWA)

BORR NORTH PROJECT CASE
 BUNBURY OUTER RING ROAD (H058)
 CLIFTON RD TO SOUTH WEST HWY (SOUTH)
LANDSCAPE
 SHEET 21

LOCAL AUTHORITY
 DRAWING NUMBER
BORR-01-DG-LA-0121



1:2000

SCALES
A 1