

No.	DESCRIPTION	APPROVED & DATE
A	ISSUED FOR REVIEW	P.M. 30-10-19
B	ISSUED FOR REVIEW	C.M. 21-02-20
C	ISSUED FOR USE	C.M. 12-03-20

NOTES

- DRAWING TO BE READ IN CONJUNCTION TO URBAN AND LANDSCAPE DESIGN FRAMEWORK.
- ALL DIMENSIONS AND LEVELS ARE IN METRES UNLESS NOTED OTHERWISE.

LEGEND

- SITE BOUNDARY
- CADASTRAL BOUNDARY
- NOISE WALL
- BARRIER (REFER TO CIVIL DRAWINGS FOR TYPES)
- INDICATIVE FAUNA CROSSING
- EXISTING VEGETATION TO BE RETAINED
- HARD:**
 - GRAVEL
 - HARDSCAPE
 - FEATURE HARDSCAPE
- SOFT:**
 - PROPOSED TREES
 - AMENITY CORRIDOR - TREES
 - SCREENING PLANTING
 - DRY GRASS
 - FEATURE PLANTING
 - MEDIAN / AMENITY PLANTING
 - PARKLAND PLANTING
 - DENSE PARKLAND PLANTING
 - PARKLAND - RIPARIAN
 - REVEGETATION PLANTING
 - REVEGETATION - RIPARIAN
 - RIPARIAN PLANTING
 - DRAINAGE/ SWALE PLANTING
 - RIP & REHAB PLANTING
 - LEGACY PLANTING - REVEGE
 - EXISTING VEGETATION TO BE RETAINED & INFILLED

METADATA

GROUND SURVEY STANDARD: 67-08-043
 DATE OF CAPTURE: VARIOUS
 MAPPING SURVEY STANDARD: 67-08-044
 DATE OF CAPTURE: VARIOUS
 MAIN ROADS PROJECT ZONE: PCG94
 HEIGHT DATUM: AHD



DRAWING NUMBER BORR-01-DG-LA-0131 REV C
 DESIGNED / DRAWN M.D / J.T
 VERIFIED
 DIRECTOR



PLANNING AND TECHNICAL SERVICES DIRECTORATE
 ROAD AND TRAFFIC ENGINEERING BRANCH
 WATERLOO CRESCENT East Perth 6004
 Telephone (08) 9323 4111 Fax (08) 9323 4430

MRWA FILE NUMBER
 APPROVED (MRWA)

BORR NORTH PROJECT CASE
 BUNBURY OUTER RING ROAD (H058)
 CLIFTON RD TO SOUTH WEST HWY (SOUTH)
LANDSCAPE
 SHEET 31

LOCAL AUTHORITY
 DRAWING NUMBER
BORR-01-DG-LA-0131



1:2000

A 1

AMENDMENTS

No.	DESCRIPTION	APPROVED & DATE
A	ISSUED FOR REVIEW	P.M. 30-10-19
B	ISSUED FOR REVIEW	C.M. 21-02-20
C	ISSUED FOR USE	C.M. 12-03-20

NOTES

- DRAWING TO BE READ IN CONJUNCTION TO URBAN AND LANDSCAPE DESIGN FRAMEWORK.
- ALL DIMENSIONS AND LEVELS ARE IN METRES UNLESS NOTED OTHERWISE.

LEGEND

- SITE BOUNDARY
 - CADASTRAL BOUNDARY
 - NOISE WALL
 - BARRIER (REFER TO CIVIL DRAWINGS FOR TYPES)
 - INDICATIVE FAUNA CROSSING
 - EXISTING VEGETATION TO BE RETAINED
- HARD:**
- GRAVEL
 - HARDSCAPE
 - FEATURE HARDSCAPE
- SOFT:**
- PROPOSED TREES
 - AMENITY CORRIDOR - TREES
 - SCREENING PLANTING
 - DRY GRASS
 - FEATURE PLANTING
 - MEDIAN / AMENITY PLANTING
 - PARKLAND PLANTING
 - DENSE PARKLAND PLANTING
 - PARKLAND - RIPARIAN
 - REVEGETATION PLANTING
 - REVEGETATION - RIPARIAN
 - RIPARIAN PLANTING
 - DRAINAGE/ SWALE PLANTING
 - RIP & REHAB PLANTING
 - LEGACY PLANTING - REVEGE
 - EXISTING VEGETATION TO BE RETAINED & INFILLED

METADATA

GROUND SURVEY STANDARD: 67-08-043
 DATE OF CAPTURE: VARIOUS
 MAPPING SURVEY STANDARD: 67-08-044
 DATE OF CAPTURE: VARIOUS
 MAIN ROADS PROJECT ZONE: PCG94
 HEIGHT DATUM: AHD



DRAWING NUMBER BORR-01-DG-LA-0132 REV C
 DESIGNED / DRAWN M.D / J.T
 VERIFIED
 DIRECTOR




PLANNING AND TECHNICAL SERVICES DIRECTORATE
 ROAD AND TRAFFIC ENGINEERING BRANCH
 WATERLOO CRESCENT East Perth 6004
 Telephone (08) 9323 4111 Fax (08) 9323 4430

MRWA FILE NUMBER
 APPROVED (MRWA)

BORR NORTH PROJECT CASE
 BUNBURY OUTER RING ROAD (H058)
 CLIFTON RD TO SOUTH WEST HWY (SOUTH)
 LANDSCAPE
 SHEET 32

LOCAL AUTHORITY
 DRAWING NUMBER
BORR-01-DG-LA-0132

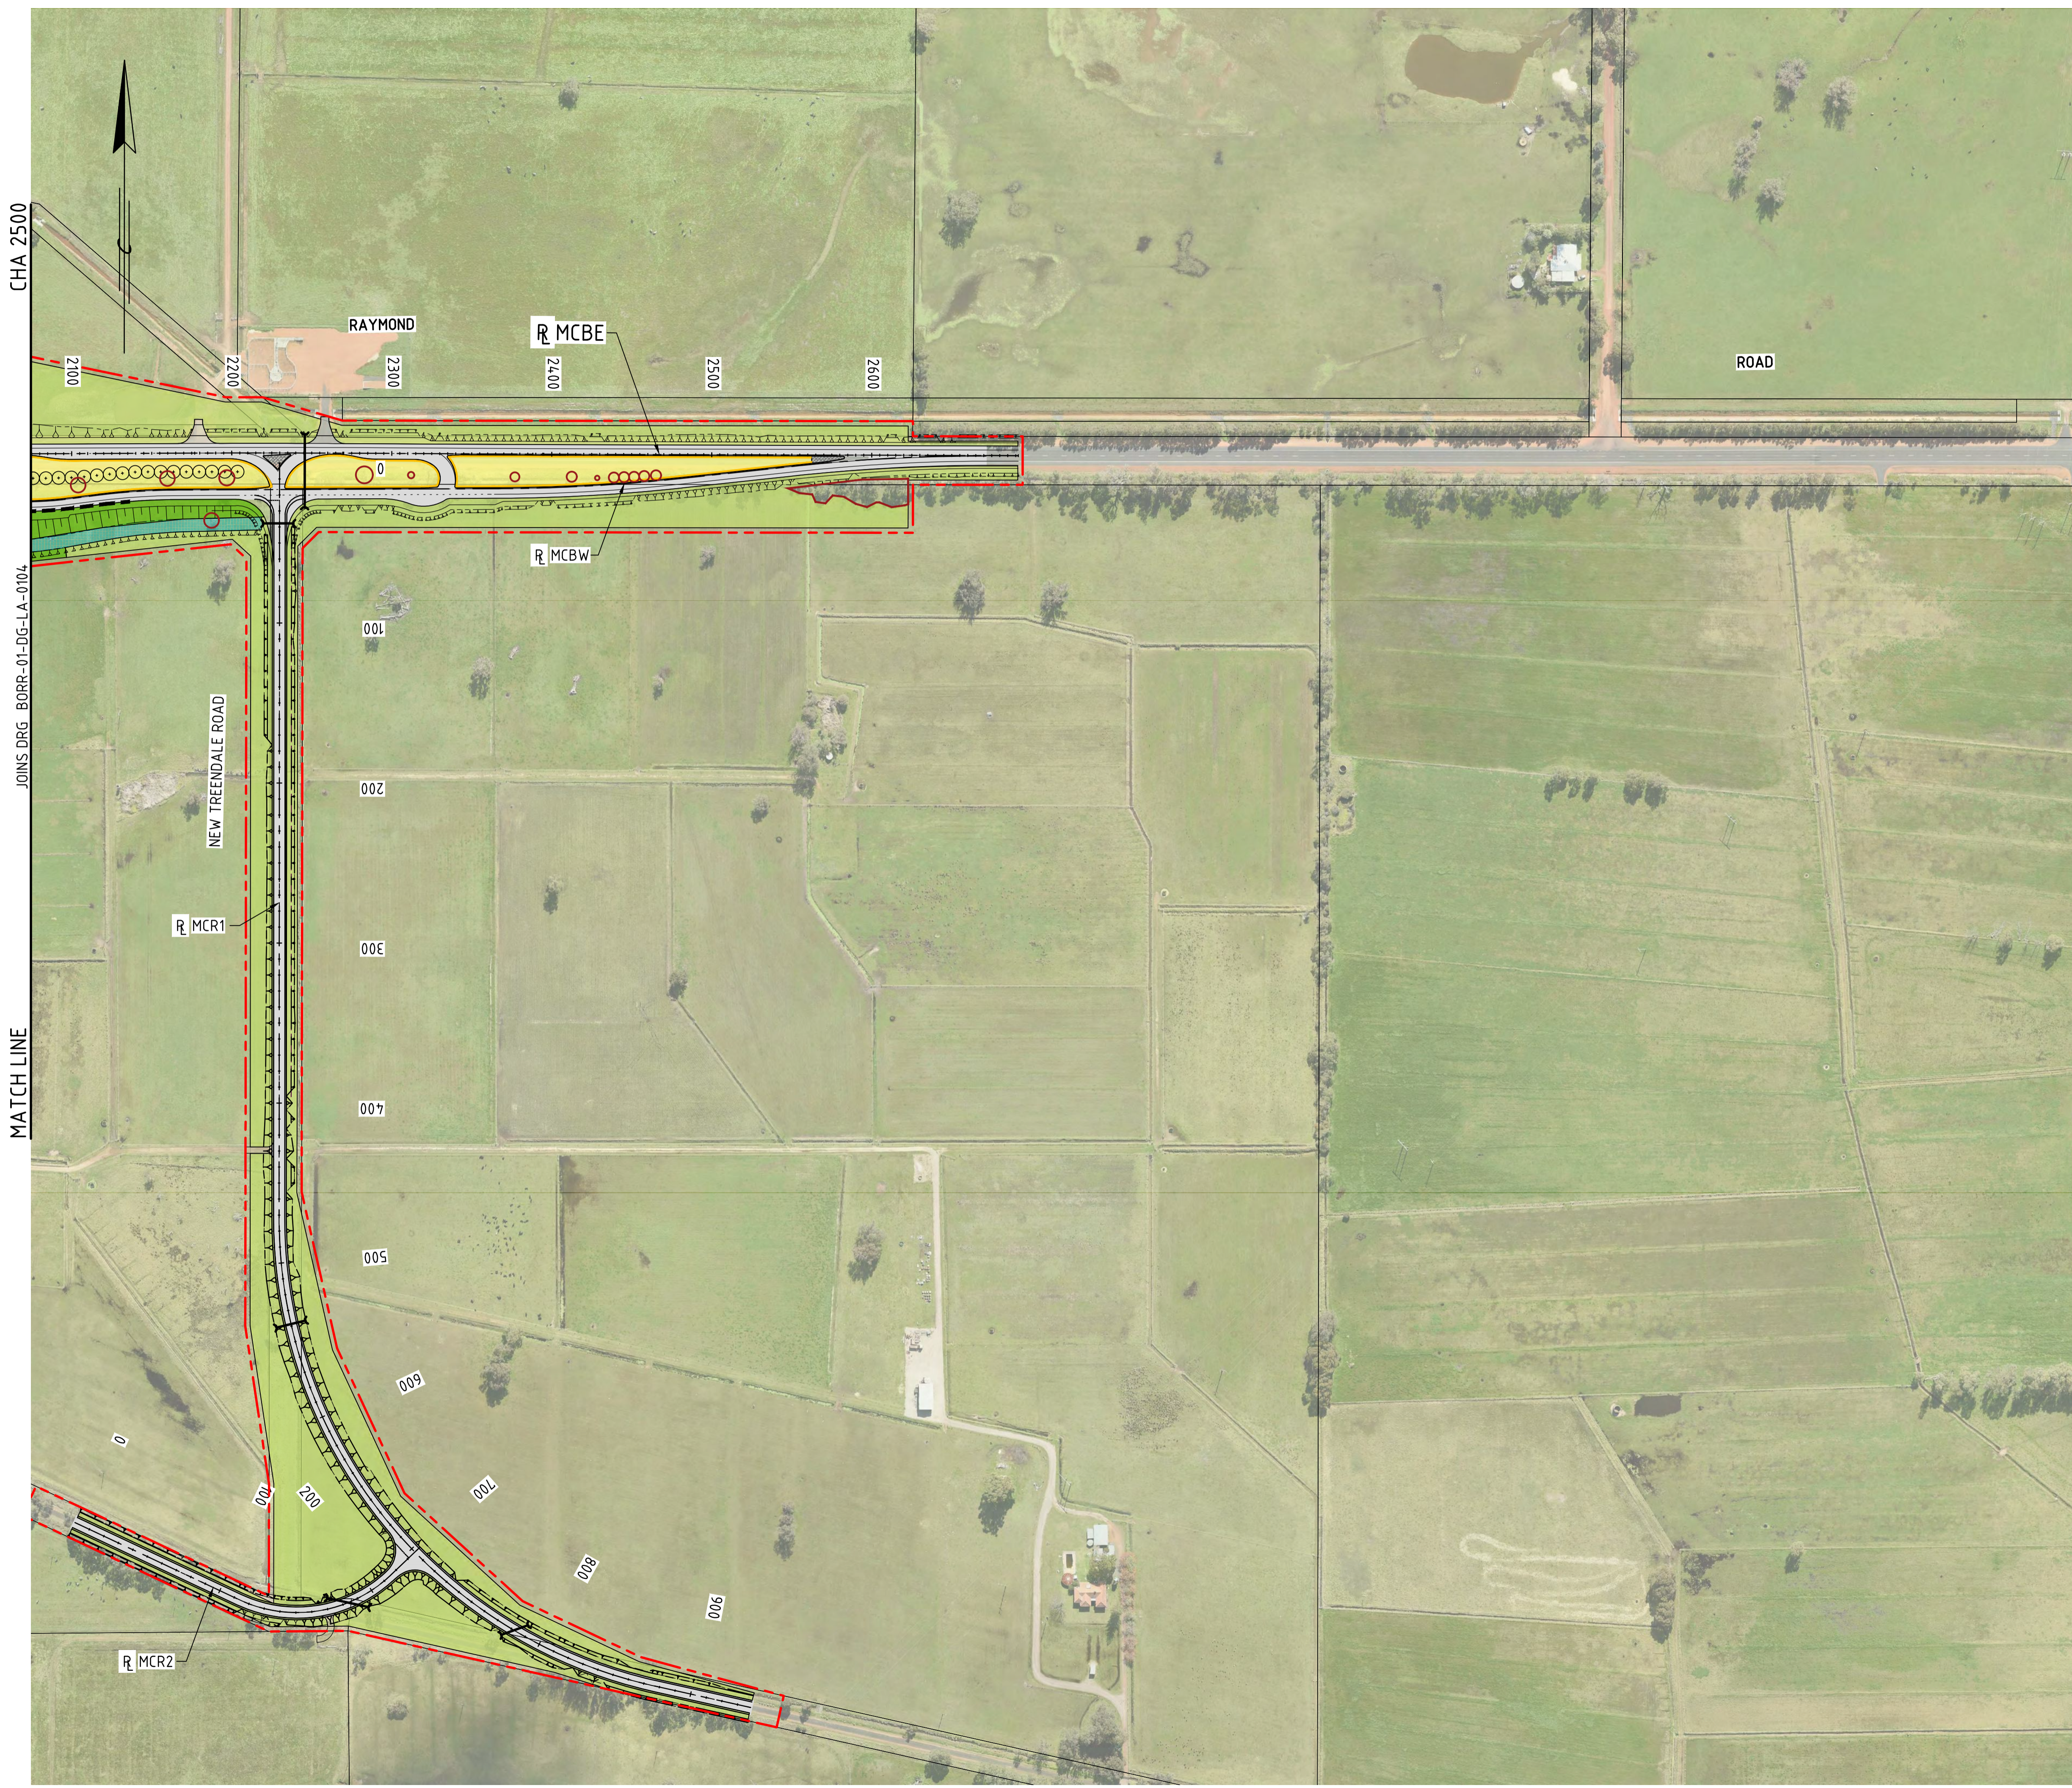

CHA 2500

JOINS DRG_BORR-01-DG-LA-0104

MATCH LINE

1:2000

SCALES
A 1

AMENDMENTS

No.	DESCRIPTION	APPROVED & DATE
A	ISSUED FOR REVIEW	P.M. 30-10-19
B	ISSUED FOR REVIEW	C.M. 21-02-20
C	ISSUED FOR USE	C.M. 12-03-20

NOTES

1. DRAWING TO BE READ IN CONJUNCTION TO URBAN AND LANDSCAPE DESIGN FRAMEWORK.
2. ALL DIMENSIONS AND LEVELS ARE IN METRES UNLESS NOTED OTHERWISE.

LEGEND

- - - - - SITE BOUNDARY
- CADASTRAL BOUNDARY
- NOISE WALL
- BARRIER (REFER TO CIVIL DRAWINGS FOR TYPES)
- INDICATIVE FAUNA CROSSING
- EXISTING VEGETATION TO BE RETAINED

HARD:

- GRAVEL
- HARDSCAPE
- FEATURE HARDSCAPE

SOFT:


- PROPOSED TREES
- AMENITY CORRIDOR - TREES
- SCREENING PLANTING
- DRY GRASS
- FEATURE PLANTING
- MEDIAN / AMENITY PLANTING
- PARKLAND PLANTING
- DENSE PARKLAND PLANTING
- PARKLAND - RIPARIAN
- REVEGETATION PLANTING
- REVEGETATION - RIPARIAN
- RIPARIAN PLANTING
- DRAINAGE/ SWALE PLANTING
- RIP & REHAB PLANTING
- LEGACY PLANTING - REVEGE
- EXISTING VEGETATION TO BE RETAINED & INFILLED

METADATA

GROUND SURVEY STANDARD: 67-08-043
 DATE OF CAPTURE: VARIOUS
 MAPPING SURVEY STANDARD: 67-08-044
 DATE OF CAPTURE: VARIOUS
 MAIN ROADS PROJECT ZONE: PCG94
 HEIGHT DATUM: AHD




DRAWING NUMBER: BORR-01-DG-LA-0141 REV C
 DESIGNED / DRAWN: M.D / J.T
 VERIFIED:
 DIRECTOR:

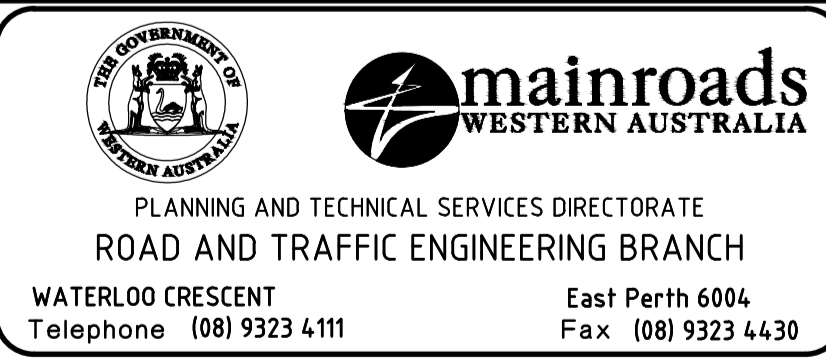

MRWA FILE NUMBER:
 APPROVED (MRWA):

BORR NORTH PROJECT CASE
 BUNBURY OUTER RING ROAD (H058)
 CLIFTON RD TO SOUTH WEST HWY (SOUTH)
 LANDSCAPE

LOCAL AUTHORITY:
 DRAWING NUMBER:
BORR-01-DG-LA-0141

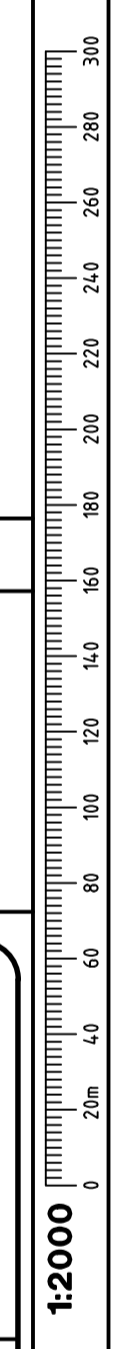

SCALES
A 1

AMENDMENTS

No.	DESCRIPTION	APPROVED & DATE
A	ISSUED FOR REVIEW	P.M. 30-10-19
B	ISSUED FOR REVIEW	C.M. 21-02-20
C	ISSUED FOR USE	C.M. 12-03-20

NOTES

- DRAWING TO BE READ IN CONJUNCTION TO URBAN AND LANDSCAPE DESIGN FRAMEWORK.
- ALL DIMENSIONS AND LEVELS ARE IN METRES UNLESS NOTED OTHERWISE.

LEGEND

- - - - - SITE BOUNDARY
- CADASTRAL BOUNDARY
- NOISE WALL
- BARRIER (REFER TO CIVIL DRAWINGS FOR TYPES)
- INDICATIVE FAUNA CROSSING
- EXISTING VEGETATION TO BE RETAINED

HARD:

- GRAVEL
- HARDSCAPE
- FEATURE HARDSCAPE

SOFT:

- PROPOSED TREES
- AMENITY CORRIDOR - TREES
- SCREENING PLANTING
- DRY GRASS
- FEATURE PLANTING
- MEDIAN / AMENITY PLANTING
- PARKLAND PLANTING
- DENSE PARKLAND PLANTING
- PARKLAND - RIPARIAN
- REVEGETATION PLANTING
- REVEGETATION - RIPARIAN
- RIPARIAN PLANTING
- DRAINAGE/ SWALE PLANTING
- RIP & REHAB PLANTING
- LEGACY PLANTING - REVEGE
- EXISTING VEGETATION TO BE RETAINED & INFILLED

METADATA

GROUND SURVEY STANDARD:	67-08-043
DATE OF CAPTURE:	VARIOUS
MAPPING SURVEY STANDARD:	67-08-044
DATE OF CAPTURE:	VARIOUS
MAIN ROADS PROJECT ZONE:	PCG94
HEIGHT DATUM:	AHD



DRAWING NUMBER	BORR-01-DG-LA-0151	REV	C
DESIGNED / DRAWN	M.D / J.T		
VERIFIED			
DIRECTOR			

mainroads
WESTERN AUSTRALIA

PLANNING AND TECHNICAL SERVICES DIRECTORATE
ROAD AND TRAFFIC ENGINEERING BRANCH

WATERLOO CRESCENT East Perth 6004
Telephone (08) 9323 4111 Fax (08) 9323 4430

MRWA FILE NUMBER

APPROVED (MRWA)

BORR NORTH PROJECT CASE
BUNBURY OUTER RING ROAD (H058)
CLIFTON RD TO SOUTH WEST HWY (SOUTH)
LANDSCAPE
SHEET 51

LOCAL AUTHORITY
DRAWING NUMBER
BORR-01-DG-LA-0151



1:2000

SCALES
A
1

AMENDMENTS

No.	DESCRIPTION	APPROVED & DATE
A	ISSUED FOR REVIEW	P.M. 30-10-19
B	ISSUED FOR REVIEW	C.M. 21-02-20
C	ISSUED FOR USE	C.M. 12-03-20

NOTES

- DRAWING TO BE READ IN CONJUNCTION TO URBAN AND LANDSCAPE DESIGN FRAMEWORK.
- ALL DIMENSIONS AND LEVELS ARE IN METRES UNLESS NOTED OTHERWISE.

LEGEND


- SITE BOUNDARY
- CADASTRAL BOUNDARY
- NOISE WALL
- BARRIER (REFER TO CIVIL DRAWINGS FOR TYPES)
- INDICATIVE FAUNA CROSSING
- EXISTING VEGETATION TO BE RETAINED
- HARD:**
 - GRAVEL
 - HARDSCAPE
 - FEATURE HARDSCAPE
- SOFT:**
 - PROPOSED TREES
 - AMENITY CORRIDOR - TREES
 - SCREENING PLANTING
 - DRY GRASS
 - FEATURE PLANTING
 - MEDIAN / AMENITY PLANTING
 - PARKLAND PLANTING
 - DENSE PARKLAND PLANTING
 - PARKLAND - RIPARIAN
 - REVEGETATION PLANTING
 - REVEGETATION - RIPARIAN
 - RIPARIAN PLANTING
 - DRAINAGE/ SWALE PLANTING
 - RIP & REHAB PLANTING
 - LEGACY PLANTING - REVEGE
 - EXISTING VEGETATION TO BE RETAINED & INFILLED

METADATA

GROUND SURVEY STANDARD: 67-08-043
 DATE OF CAPTURE: VARIOUS
 MAPPING SURVEY STANDARD: 67-08-044
 DATE OF CAPTURE: VARIOUS
 MAIN ROADS PROJECT ZONE: PCG94
 HEIGHT DATUM: AHD



DRAWING NUMBER BORR-01-DG-LA-0152 REV C
 DESIGNED / DRAWN M.D / J.T
 VERIFIED
 DIRECTOR

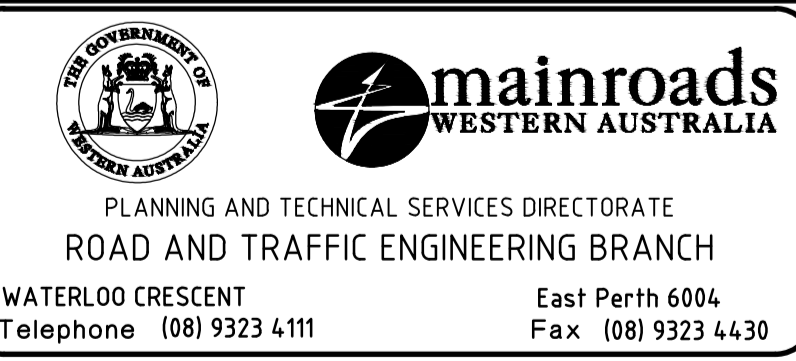

MRWA FILE NUMBER
 APPROVED (MRWA)

BORR NORTH PROJECT CASE
 BUNBURY OUTER RING ROAD (H058)
 CLIFTON RD TO SOUTH WEST HWY (SOUTH)
LANDSCAPE
 SHEET 52

LOCAL AUTHORITY
 DRAWING NUMBER
BORR-01-DG-LA-0152



MATCH LINE
 JOINS DRG BORR-01-DG-LA-0151
 CHA 900

JOINS DRG BORR-01-DG-RI-0653
 CHA 1200
 MATCH LINE

1:2000
 000021:1
 0 20m 40 60 80 100 120 140 160 180 200 220 240 260 280 300

SCALES
A 1

AMENDMENTS

No.	DESCRIPTION	APPROVED & DATE
A	ISSUED FOR REVIEW	P.M. 30-10-19
B	ISSUED FOR REVIEW	C.M. 21-02-20
C	ISSUED FOR USE	C.M. 12-03-20

NOTES

- DRAWING TO BE READ IN CONJUNCTION TO URBAN AND LANDSCAPE DESIGN FRAMEWORK.
- ALL DIMENSIONS AND LEVELS ARE IN METRES UNLESS NOTED OTHERWISE.

LEGEND


- SITE BOUNDARY
- CADASTRAL BOUNDARY
- NOISE WALL
- BARRIER (REFER TO CIVIL DRAWINGS FOR TYPES)
- INDICATIVE FAUNA CROSSING
- EXISTING VEGETATION TO BE RETAINED
- HARD:**
 - GRAVEL
 - HARDSCAPE
 - FEATURE HARDSCAPE
- SOFT:**
 - PROPOSED TREES
 - AMENITY CORRIDOR - TREES
 - SCREENING PLANTING
 - DRY GRASS
 - FEATURE PLANTING
 - MEDIAN / AMENITY PLANTING
 - PARKLAND PLANTING
 - DENSE PARKLAND PLANTING
 - PARKLAND - RIPARIAN
 - REVEGETATION PLANTING
 - REVEGETATION - RIPARIAN
 - RIPARIAN PLANTING
 - DRAINAGE/ SWALE PLANTING
 - RIP & REHAB PLANTING
 - LEGACY PLANTING - REVEGE
 - EXISTING VEGETATION TO BE RETAINED & INFILLED

METADATA

GROUND SURVEY STANDARD: 67-08-043
 DATE OF CAPTURE: VARIOUS
 MAPPING SURVEY STANDARD: 67-08-044
 DATE OF CAPTURE: VARIOUS
 MAIN ROADS PROJECT ZONE: PCG94
 HEIGHT DATUM: AHD



DRAWING NUMBER BORR-01-DG-LA-0153 REV C
 DESIGNED / DRAWN M.D / J.T
 VERIFIED
 DIRECTOR

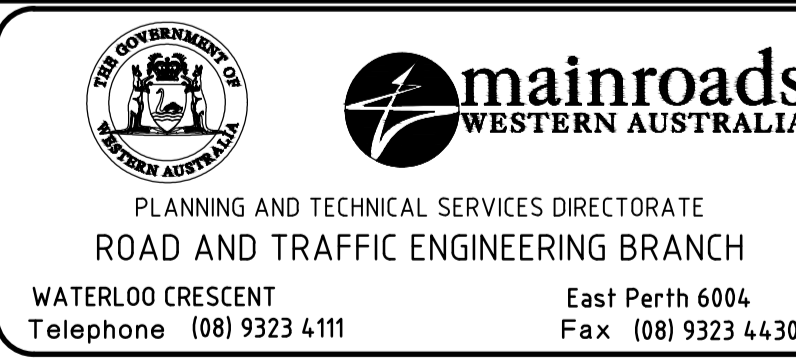

MRWA FILE NUMBER
 APPROVED (MRWA)

BORR NORTH PROJECT CASE
 BUNBURY OUTER RING ROAD (H058)
 CLIFTON RD TO SOUTH WEST HWY (SOUTH)
LANDSCAPE
 SHEET 53

LOCAL AUTHORITY
 DRAWING NUMBER
BORR-01-DG-LA-0153



CHA 1700
 JOINS DRG BORR-01-DG-LA-0108
 MATCH LINE

CHA 1200
 JOINS DRG BORR-01-DG-LA-0152
 MATCH LINE

MATCH LINE JOINS DRG BORR-01-DG-LA-0109 CHA 2910

1:2000
 0 20m 40 60 80 100 120 140 160 180 200 220 240 260 280 300

SCALES
A
 1

No.	DESCRIPTION	APPROVED & DATE
A	ISSUED FOR REVIEW	P.M. 30-10-19
B	ISSUED FOR REVIEW	C.M. 21-02-20
C	ISSUED FOR USE	C.M. 12-03-20

NOTES

1. DRAWING TO BE READ IN CONJUNCTION TO URBAN AND LANDSCAPE DESIGN FRAMEWORK.
2. ALL DIMENSIONS AND LEVELS ARE IN METRES UNLESS NOTED OTHERWISE.

LEGEND

- SITE BOUNDARY
 - CADASTRAL BOUNDARY
 - NOISE WALL
 - BARRIER (REFER TO CIVIL DRAWINGS FOR TYPES)
 - INDICATIVE FAUNA CROSSING
 - EXISTING VEGETATION TO BE RETAINED
- HARD:**
- GRAVEL
 - HARDSCAPE
 - FEATURE HARDSCAPE
- SOFT:**
- PROPOSED TREES
 - AMENITY CORRIDOR - TREES
 - SCREENING PLANTING
 - DRY GRASS
 - FEATURE PLANTING
 - MEDIAN / AMENITY PLANTING
 - PARKLAND PLANTING
 - DENSE PARKLAND PLANTING
 - PARKLAND - RIPARIAN
 - REVEGETATION PLANTING
 - REVEGETATION - RIPARIAN
 - RIPARIAN PLANTING
 - DRAINAGE/ SWALE PLANTING
 - RIP & REHAB PLANTING
 - LEGACY PLANTING - REVEGE
 - EXISTING VEGETATION TO BE RETAINED & INFILLED

METADATA

GROUND SURVEY STANDARD: 67-08-043
 DATE OF CAPTURE: VARIOUS
 MAPPING SURVEY STANDARD: 67-08-044
 DATE OF CAPTURE: VARIOUS
 MAIN ROADS PROJECT ZONE: PCG94
 HEIGHT DATUM: AHD



DRAWING NUMBER BORR-01-DG-LA-0155 REV C
 DESIGNED / DRAWN M.D / J.T
 VERIFIED
 DIRECTOR



MRWA FILE NUMBER
 APPROVED (MRWA)

BORR NORTH PROJECT CASE
 BUNBURY OUTER RING ROAD (H058)
 CLIFTON RD TO SOUTH WEST HWY (SOUTH)
LANDSCAPE
 SHEET 55

LOCAL AUTHORITY
 DRAWING NUMBER
BORR-01-DG-LA-0155



CHA 1200

JOINS DRG BORR-01-DG-LA-0156

MATCH LINE

1:2000

SCALES
A
1

No.	DESCRIPTION	APPROVED & DATE
A	ISSUED FOR REVIEW	P.M. 30-10-19
B	ISSUED FOR REVIEW	C.M. 21-02-20
C	ISSUED FOR USE	C.M. 12-03-20

NOTES

1. DRAWING TO BE READ IN CONJUNCTION TO URBAN AND LANDSCAPE DESIGN FRAMEWORK.
2. ALL DIMENSIONS AND LEVELS ARE IN METRES UNLESS NOTED OTHERWISE.

LEGEND


- SITE BOUNDARY
- CADASTRAL BOUNDARY
- NOISE WALL
- BARRIER (REFER TO CIVIL DRAWINGS FOR TYPES)
- INDICATIVE FAUNA CROSSING
- EXISTING VEGETATION TO BE RETAINED
- HARD:**
 - GRAVEL
 - HARDSCAPE
 - FEATURE HARDSCAPE
- SOFT:**
 - PROPOSED TREES
 - AMENITY CORRIDOR - TREES
 - SCREENING PLANTING
 - DRY GRASS
 - FEATURE PLANTING
 - MEDIAN / AMENITY PLANTING
 - PARKLAND PLANTING
 - DENSE PARKLAND PLANTING
 - PARKLAND - RIPARIAN
 - REVEGETATION PLANTING
 - REVEGETATION - RIPARIAN
 - RIPARIAN PLANTING
 - DRAINAGE/ SWALE PLANTING
 - RIP & REHAB PLANTING
 - LEGACY PLANTING - REVEGE
 - EXISTING VEGETATION TO BE RETAINED & INFILLED

METADATA

GROUND SURVEY STANDARD: 67-08-043
 DATE OF CAPTURE: VARIOUS
 MAPPING SURVEY STANDARD: 67-08-044
 DATE OF CAPTURE: VARIOUS
 MAIN ROADS PROJECT ZONE: PCG94
 HEIGHT DATUM: AHD



DRAWING NUMBER BORR-01-DG-LA-0156 REV C
 DESIGNED / DRAWN M.D / J.T
 VERIFIED
 DIRECTOR

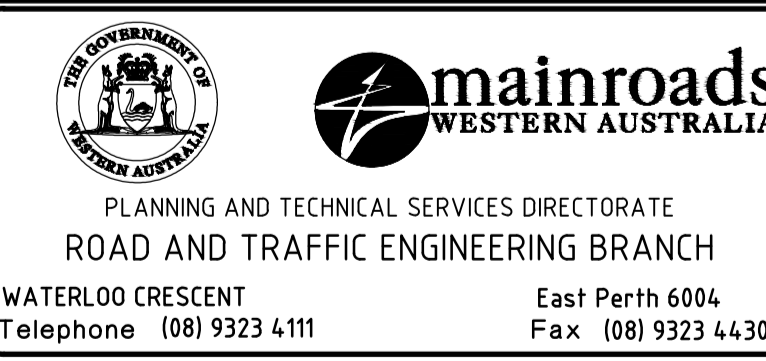

MRWA FILE NUMBER
 APPROVED (MRWA)

BORR NORTH PROJECT CASE
 BUNBURY OUTER RING ROAD (H058)
 CLIFTON RD TO SOUTH WEST HWY (SOUTH)
 LANDSCAPE
 SHEET 56

LOCAL AUTHORITY
 DRAWING NUMBER
BORR-01-DG-LA-0156



CHA 1200

JOINS DRG BORR-01-DG-LA-0155

MATCH LINE

1:2000

SCALES
A
1

AMENDMENTS

No.	DESCRIPTION	APPROVED & DATE
A	ISSUED FOR REVIEW	P.M. 30-10-19
B	ISSUED FOR REVIEW	C.M. 21-02-20
C	ISSUED FOR USE	C.M. 12-03-20

NOTES

1. DRAWING TO BE READ IN CONJUNCTION TO URBAN AND LANDSCAPE DESIGN FRAMEWORK.
2. ALL DIMENSIONS AND LEVELS ARE IN METRES UNLESS NOTED OTHERWISE.

LEGEND


- SITE BOUNDARY
- CADASTRAL BOUNDARY
- NOISE WALL
- BARRIER (REFER TO CIVIL DRAWINGS FOR TYPES)
- INDICATIVE FAUNA CROSSING
- EXISTING VEGETATION TO BE RETAINED
- HARD:**
 - GRAVEL
 - HARDSCAPE
 - FEATURE HARDSCAPE
- SOFT:**
 - PROPOSED TREES
 - AMENITY CORRIDOR - TREES
 - SCREENING PLANTING
 - DRY GRASS
 - FEATURE PLANTING
 - MEDIAN / AMENITY PLANTING
 - PARKLAND PLANTING
 - DENSE PARKLAND PLANTING
 - PARKLAND - RIPARIAN
 - REVEGETATION PLANTING
 - REVEGETATION - RIPARIAN
 - RIPARIAN PLANTING
 - DRAINAGE/ SWALE PLANTING
 - RIP & REHAB PLANTING
 - LEGACY PLANTING - REVEGE
 - EXISTING VEGETATION TO BE RETAINED & INFILLED

METADATA

GROUND SURVEY STANDARD: 67-08-043
 DATE OF CAPTURE: VARIOUS
 MAPPING SURVEY STANDARD: 67-08-044
 DATE OF CAPTURE: VARIOUS
 MAIN ROADS PROJECT ZONE: PCG94
 HEIGHT DATUM: AHD




DRAWING NUMBER BORR-01-DG-LA-0161 REV C
 DESIGNED / DRAWN M.D / J.T
 VERIFIED
 DIRECTOR

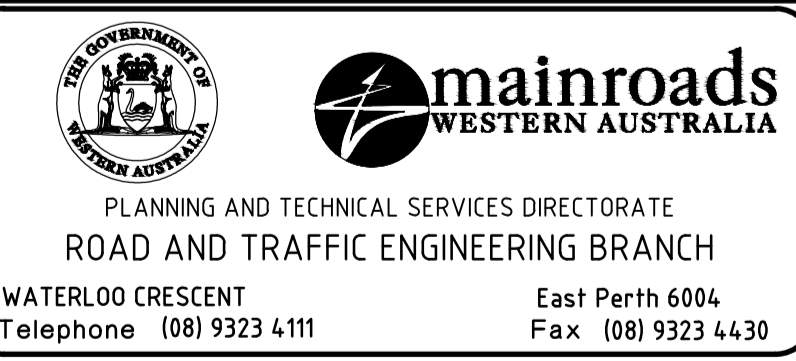

MRWA FILE NUMBER
 APPROVED (MRWA)

BORR NORTH PROJECT CASE
 BUNBURY OUTER RING ROAD (H058)
 CLIFTON RD TO SOUTH WEST HWY (SOUTH)
LANDSCAPE
 SHEET 61

LOCAL AUTHORITY
 DRAWING NUMBER
BORR-01-DG-LA-0161

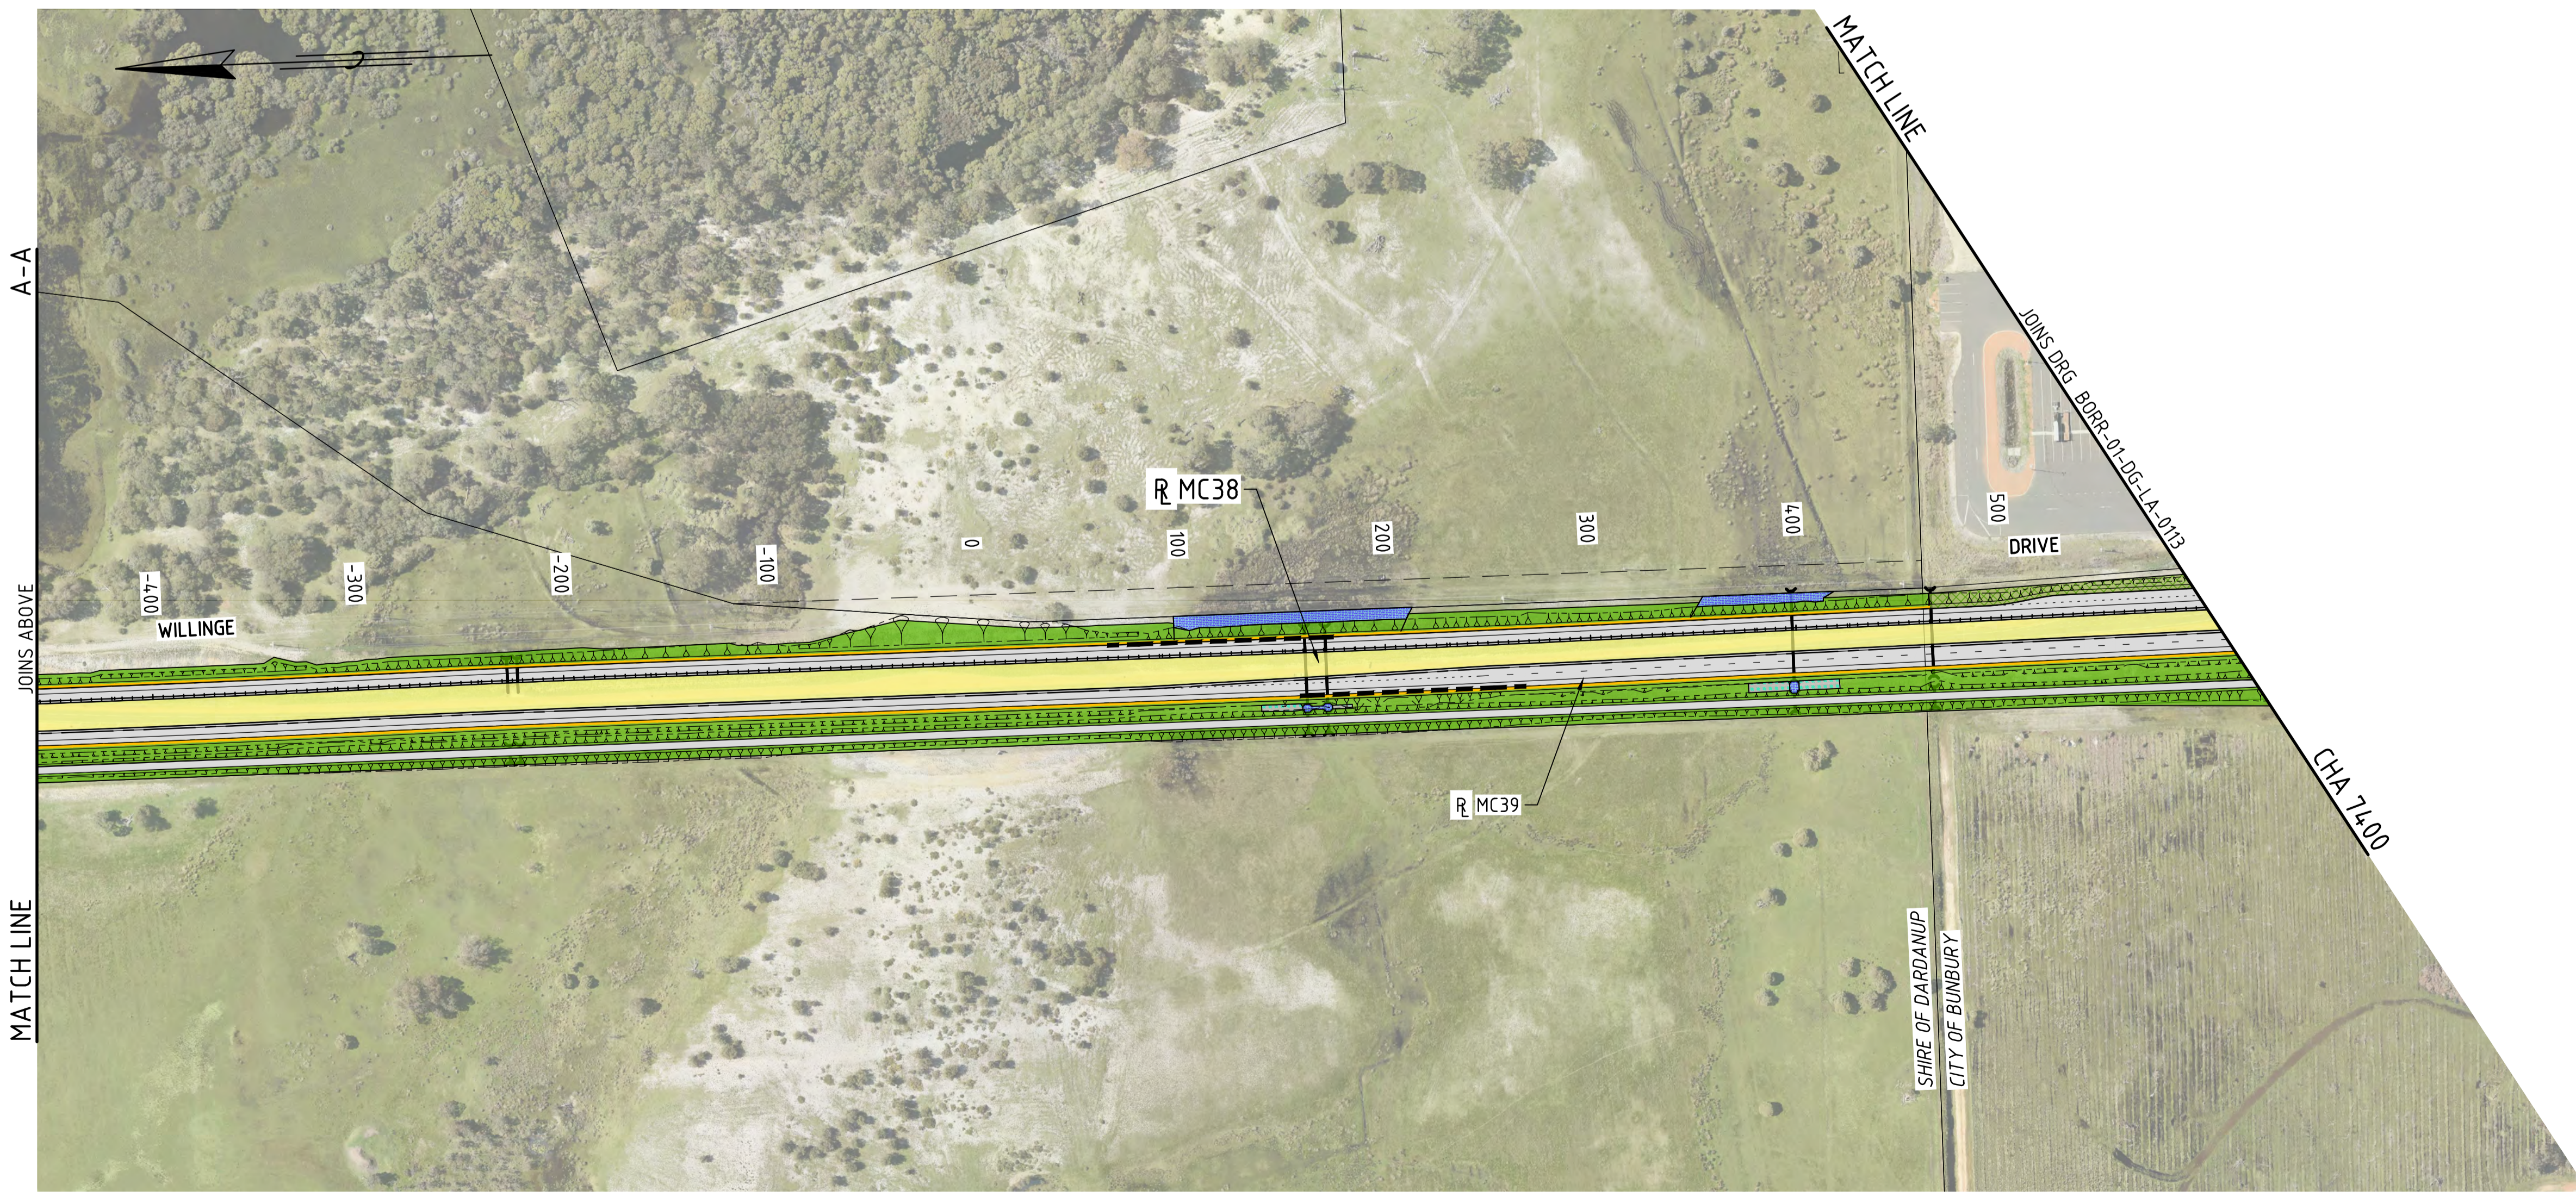

1:2000

A 1

No.	DESCRIPTION	APPROVED & DATE
A	ISSUED FOR REVIEW	P.M. 30-10-19
B	ISSUED FOR REVIEW	C.M. 21-02-20
C	ISSUED FOR USE	C.M. 12-03-20

NOTES

1. DRAWING TO BE READ IN CONJUNCTION TO URBAN AND LANDSCAPE DESIGN FRAMEWORK.
2. ALL DIMENSIONS AND LEVELS ARE IN METRES UNLESS NOTED OTHERWISE.

LEGEND

- SITE BOUNDARY
 - CADASTRAL BOUNDARY
 - NOISE WALL
 - BARRIER (REFER TO CIVIL DRAWINGS FOR TYPES)
 - INDICATIVE FAUNA CROSSING
 - EXISTING VEGETATION TO BE RETAINED
- HARD:**
- GRAVEL
 - HARDSCAPE
 - FEATURE HARDSCAPE
- SOFT:**
- PROPOSED TREES
 - AMENITY CORRIDOR - TREES
 - SCREENING PLANTING
 - DRY GRASS
 - FEATURE PLANTING
 - MEDIAN / AMENITY PLANTING
 - PARKLAND PLANTING
 - DENSE PARKLAND PLANTING
 - PARKLAND - RIPARIAN
 - REVEGETATION PLANTING
 - REVEGETATION - RIPARIAN
 - RIPARIAN PLANTING
 - DRAINAGE/ SWALE PLANTING
 - RIP & REHAB PLANTING
 - LEGACY PLANTING - REVEGE
 - EXISTING VEGETATION TO BE RETAINED & INFILLED

METADATA

GROUND SURVEY STANDARD: 67-08-043
 DATE OF CAPTURE: VARIOUS
 MAPPING SURVEY STANDARD: 67-08-044
 DATE OF CAPTURE: VARIOUS
 MAIN ROADS PROJECT ZONE: PCG94
 HEIGHT DATUM: AHD



DRAWING NUMBER: BORR-01-DG-LA-0162 REV C
 DESIGNED / DRAWN: M.D / J.T
 VERIFIED:
 DIRECTOR:





PLANNING AND TECHNICAL SERVICES DIRECTORATE
 ROAD AND TRAFFIC ENGINEERING BRANCH
 WATERLOO CRESCENT East Perth 6004
 Telephone (08) 9323 4111 Fax (08) 9323 4430

MRWA FILE NUMBER:
 APPROVED (MRWA):

BORR NORTH PROJECT CASE
 BUNBURY OUTER RING ROAD (H058)
 CLIFTON RD TO SOUTH WEST HWY (SOUTH)
LANDSCAPE
 SHEET 62

LOCAL AUTHORITY:
 DRAWING NUMBER:
BORR-01-DG-LA-0162

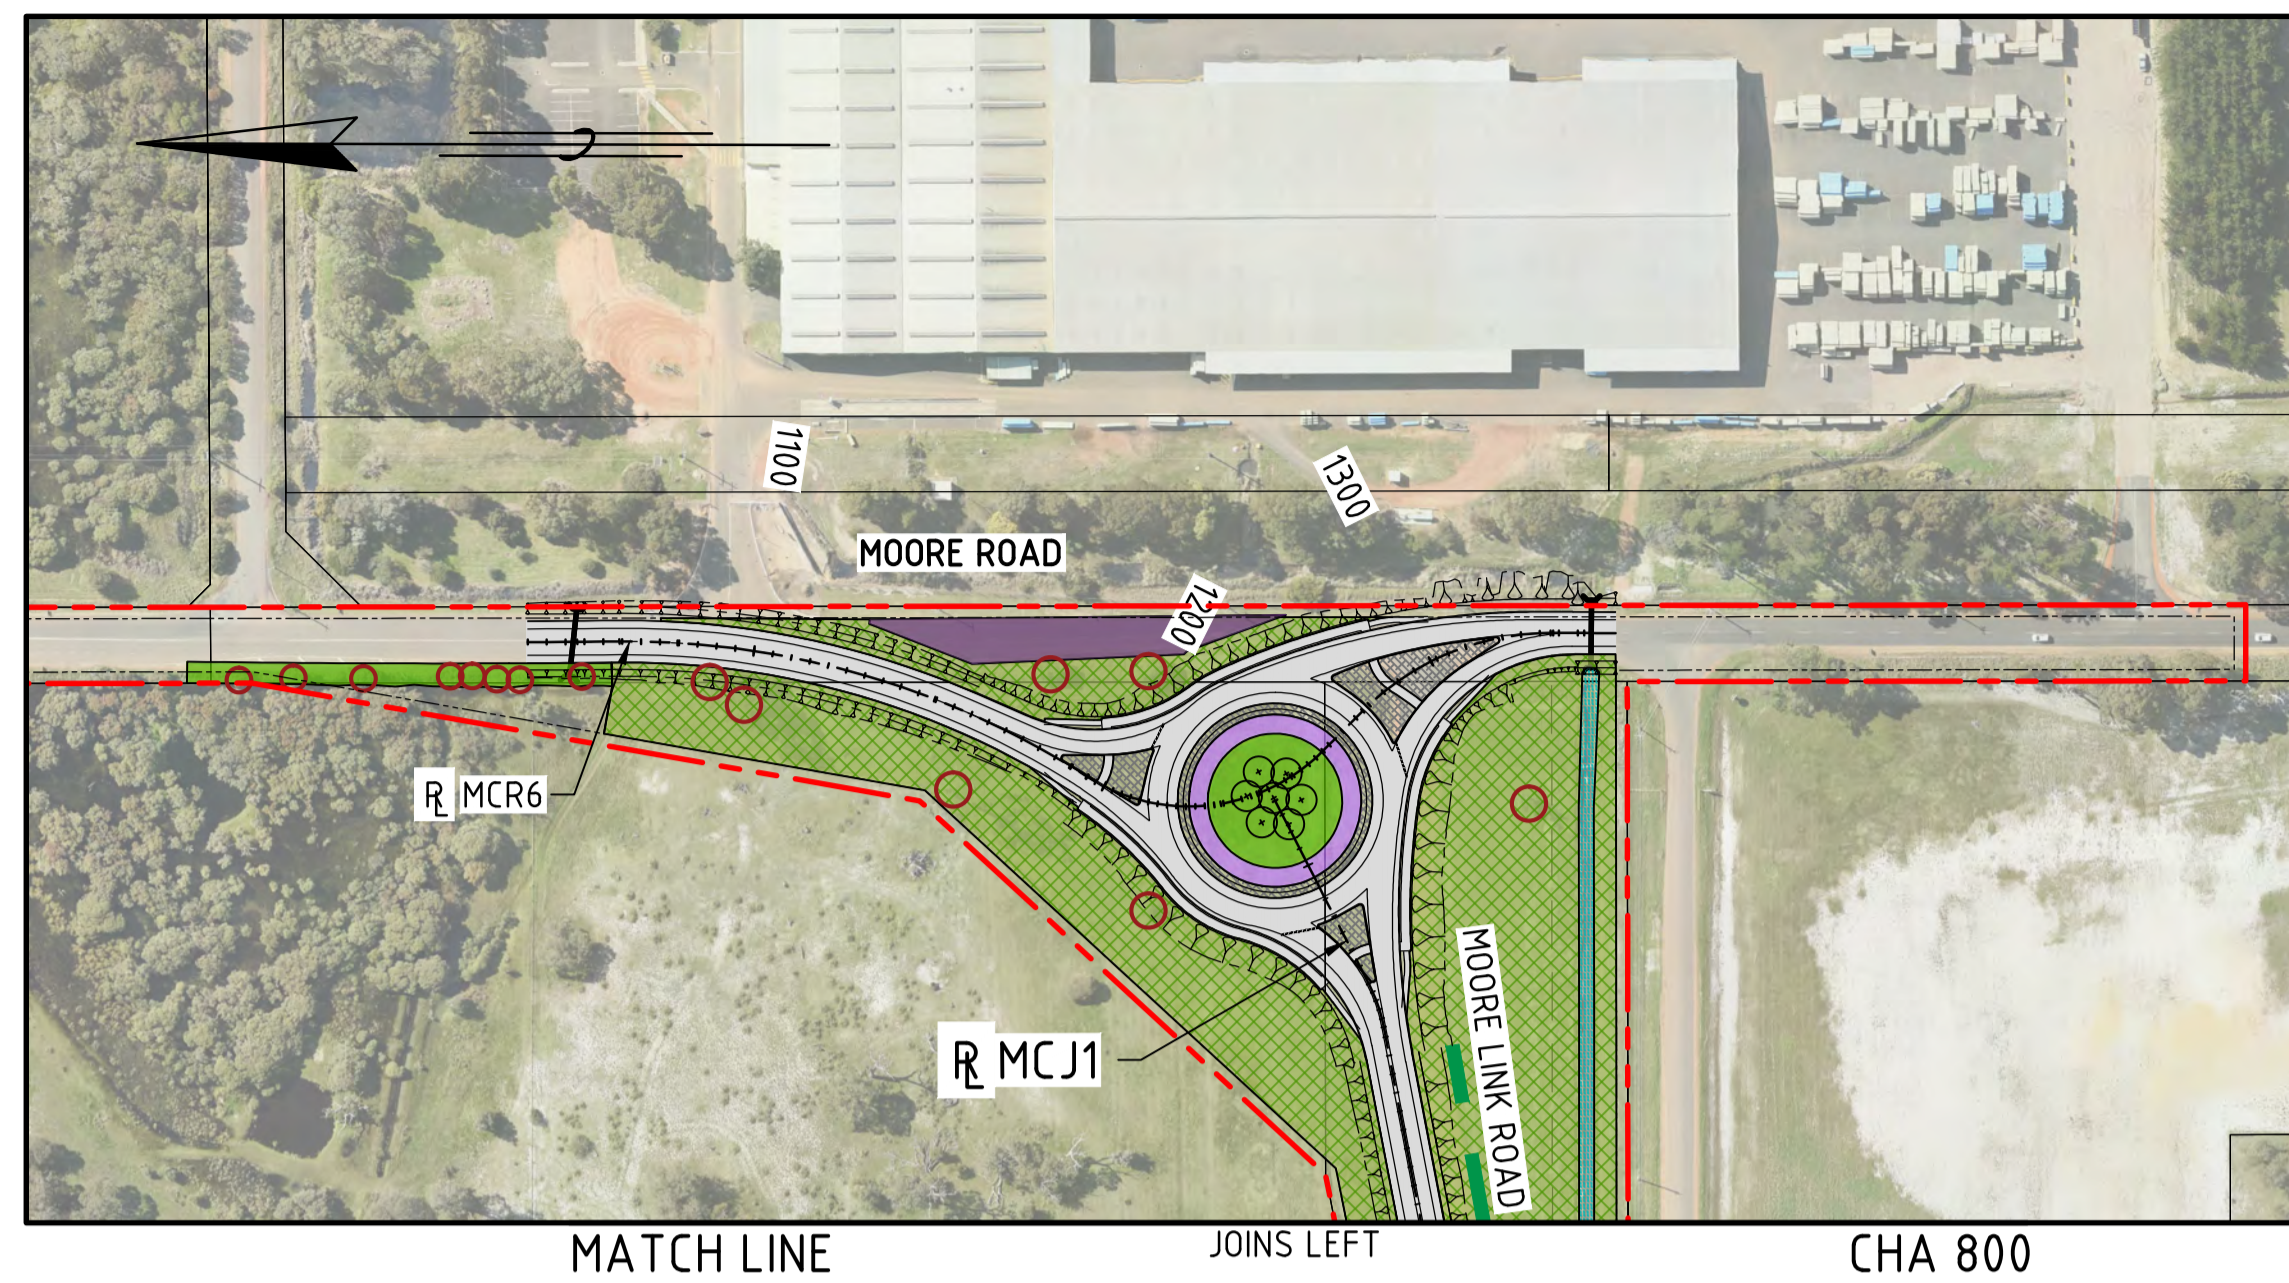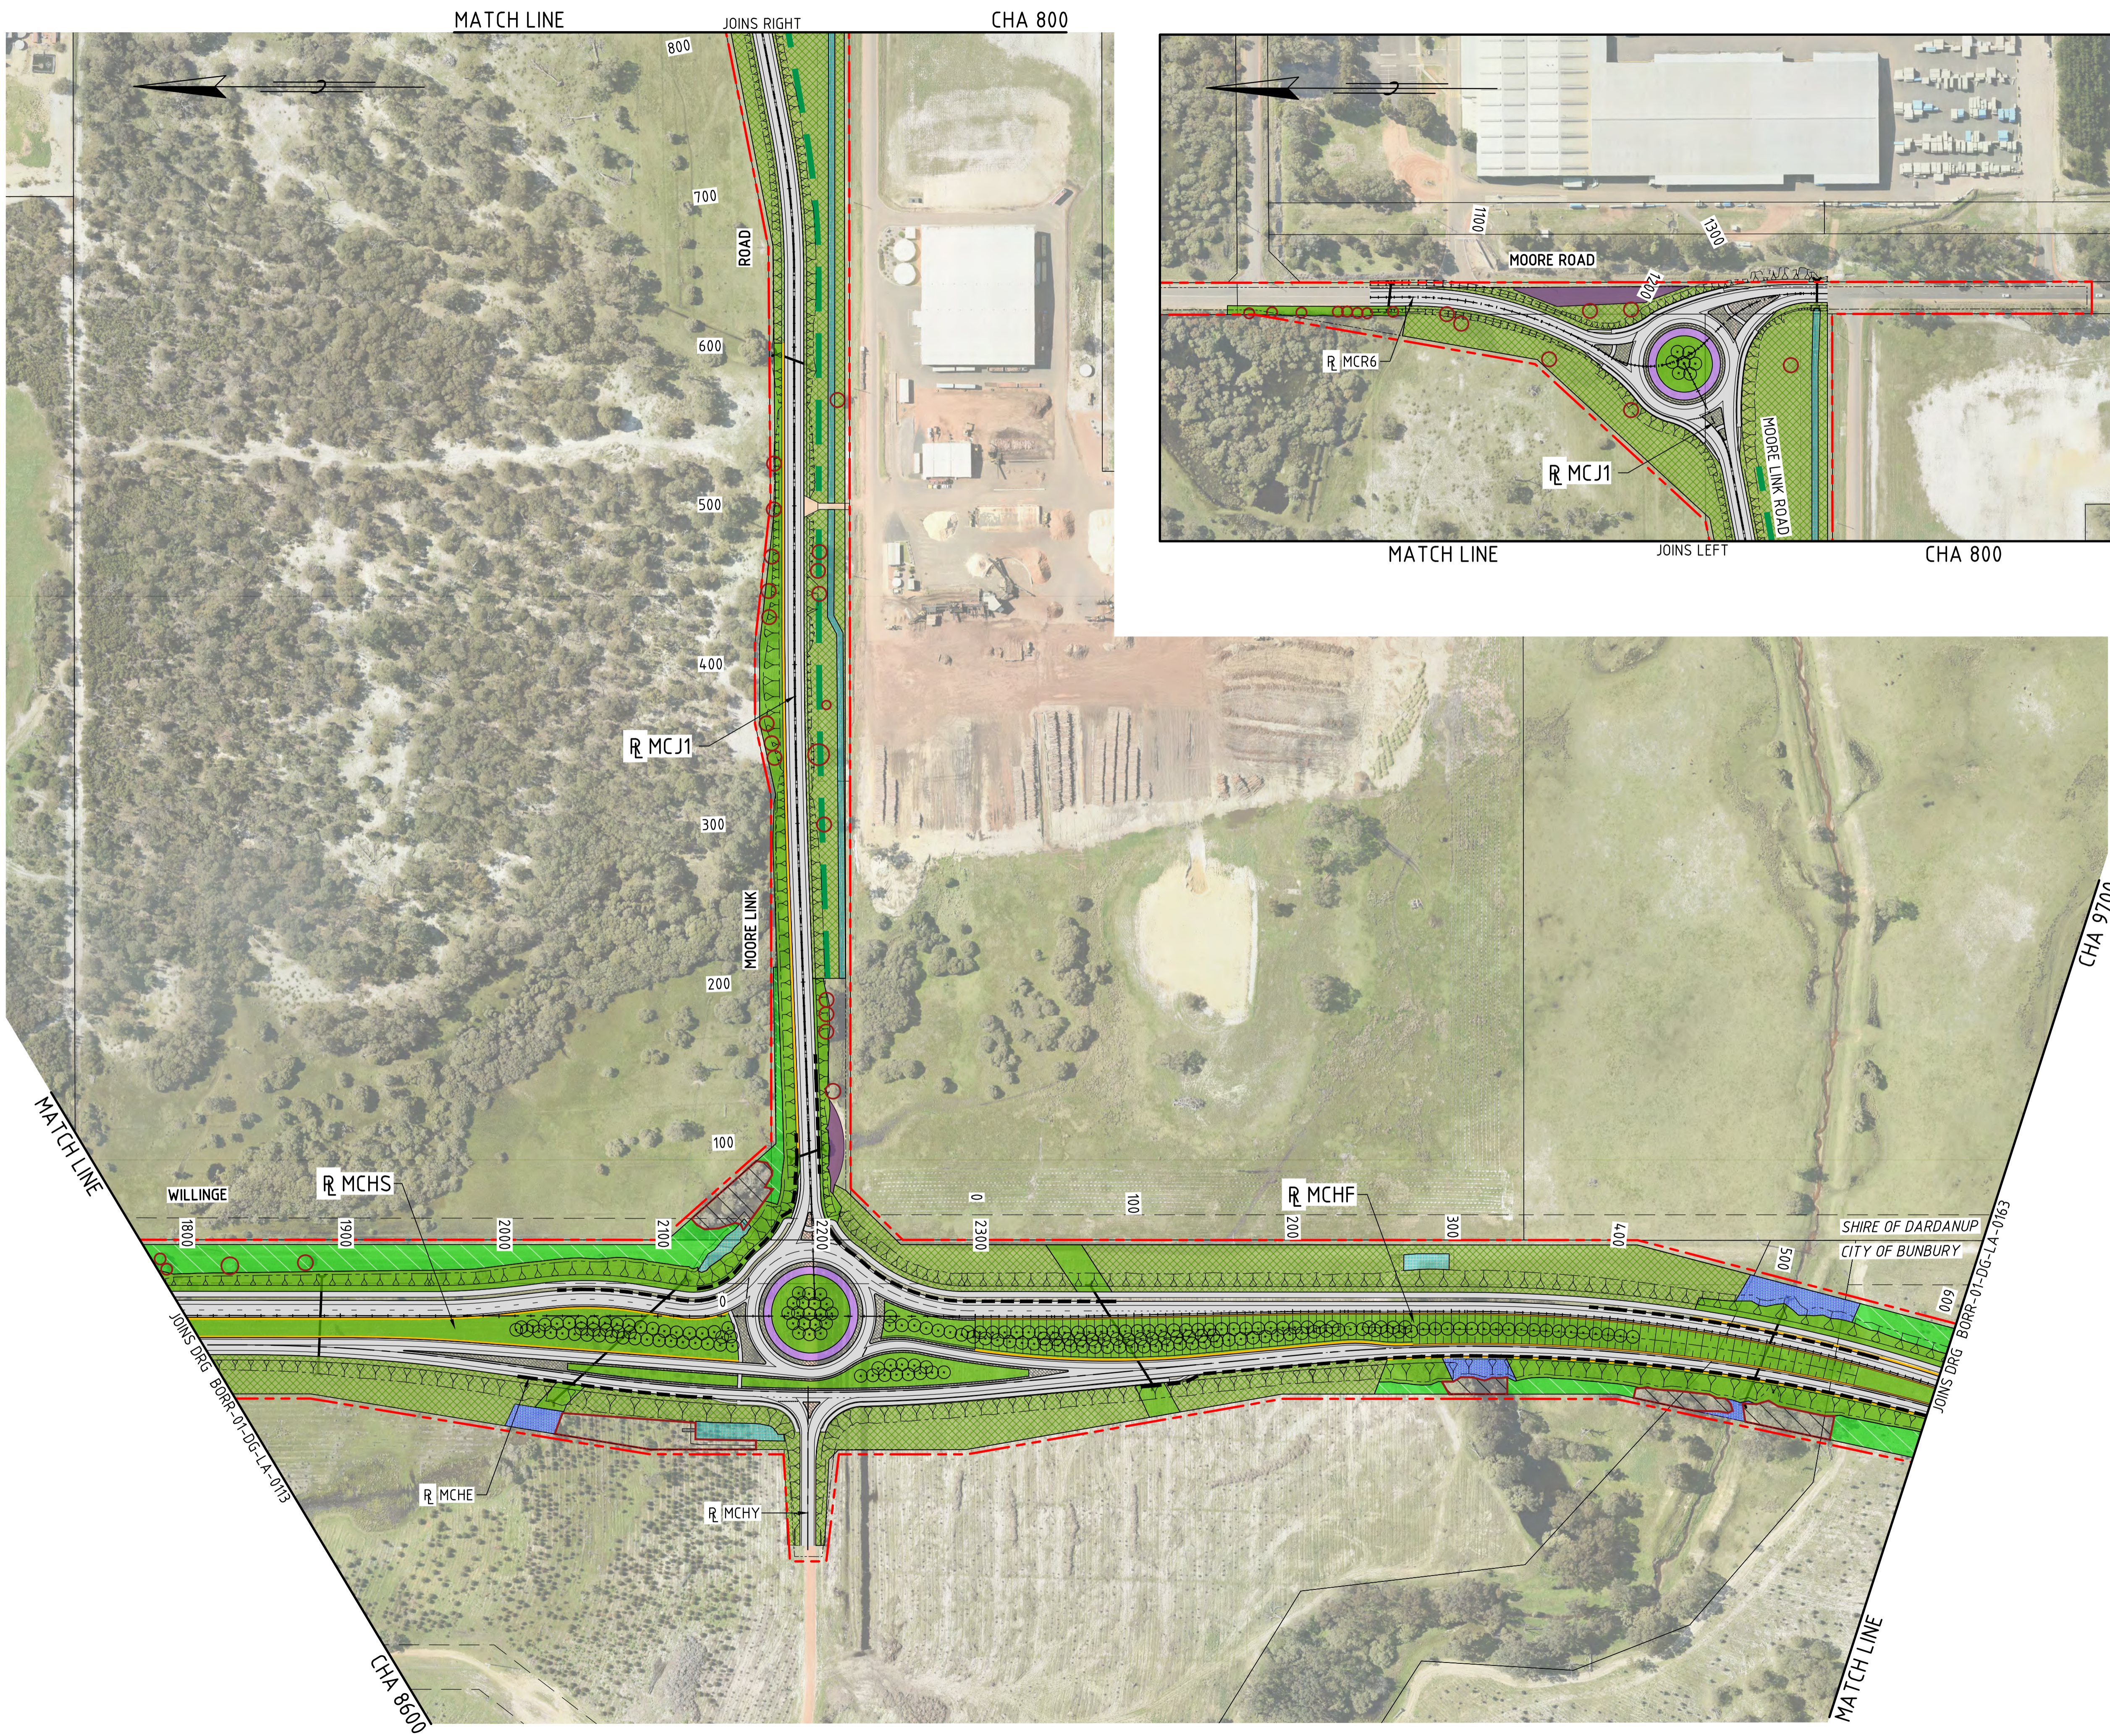

1:2000

A 1